


TURTLE LAKE PARK 2ND ADDITION

VILLAGE OF SHOREVIEW RAMSEY COUNTY MINN.

MILNER W. CARLEY & ASSOCIATES
SURVEYORS & ENGINEERS

PL 14

o DENOTES IRON MONUMENTS SCALE: 1" = 100'
BEARINGS SHOWN ARE ON AN ASSUMED DATUM

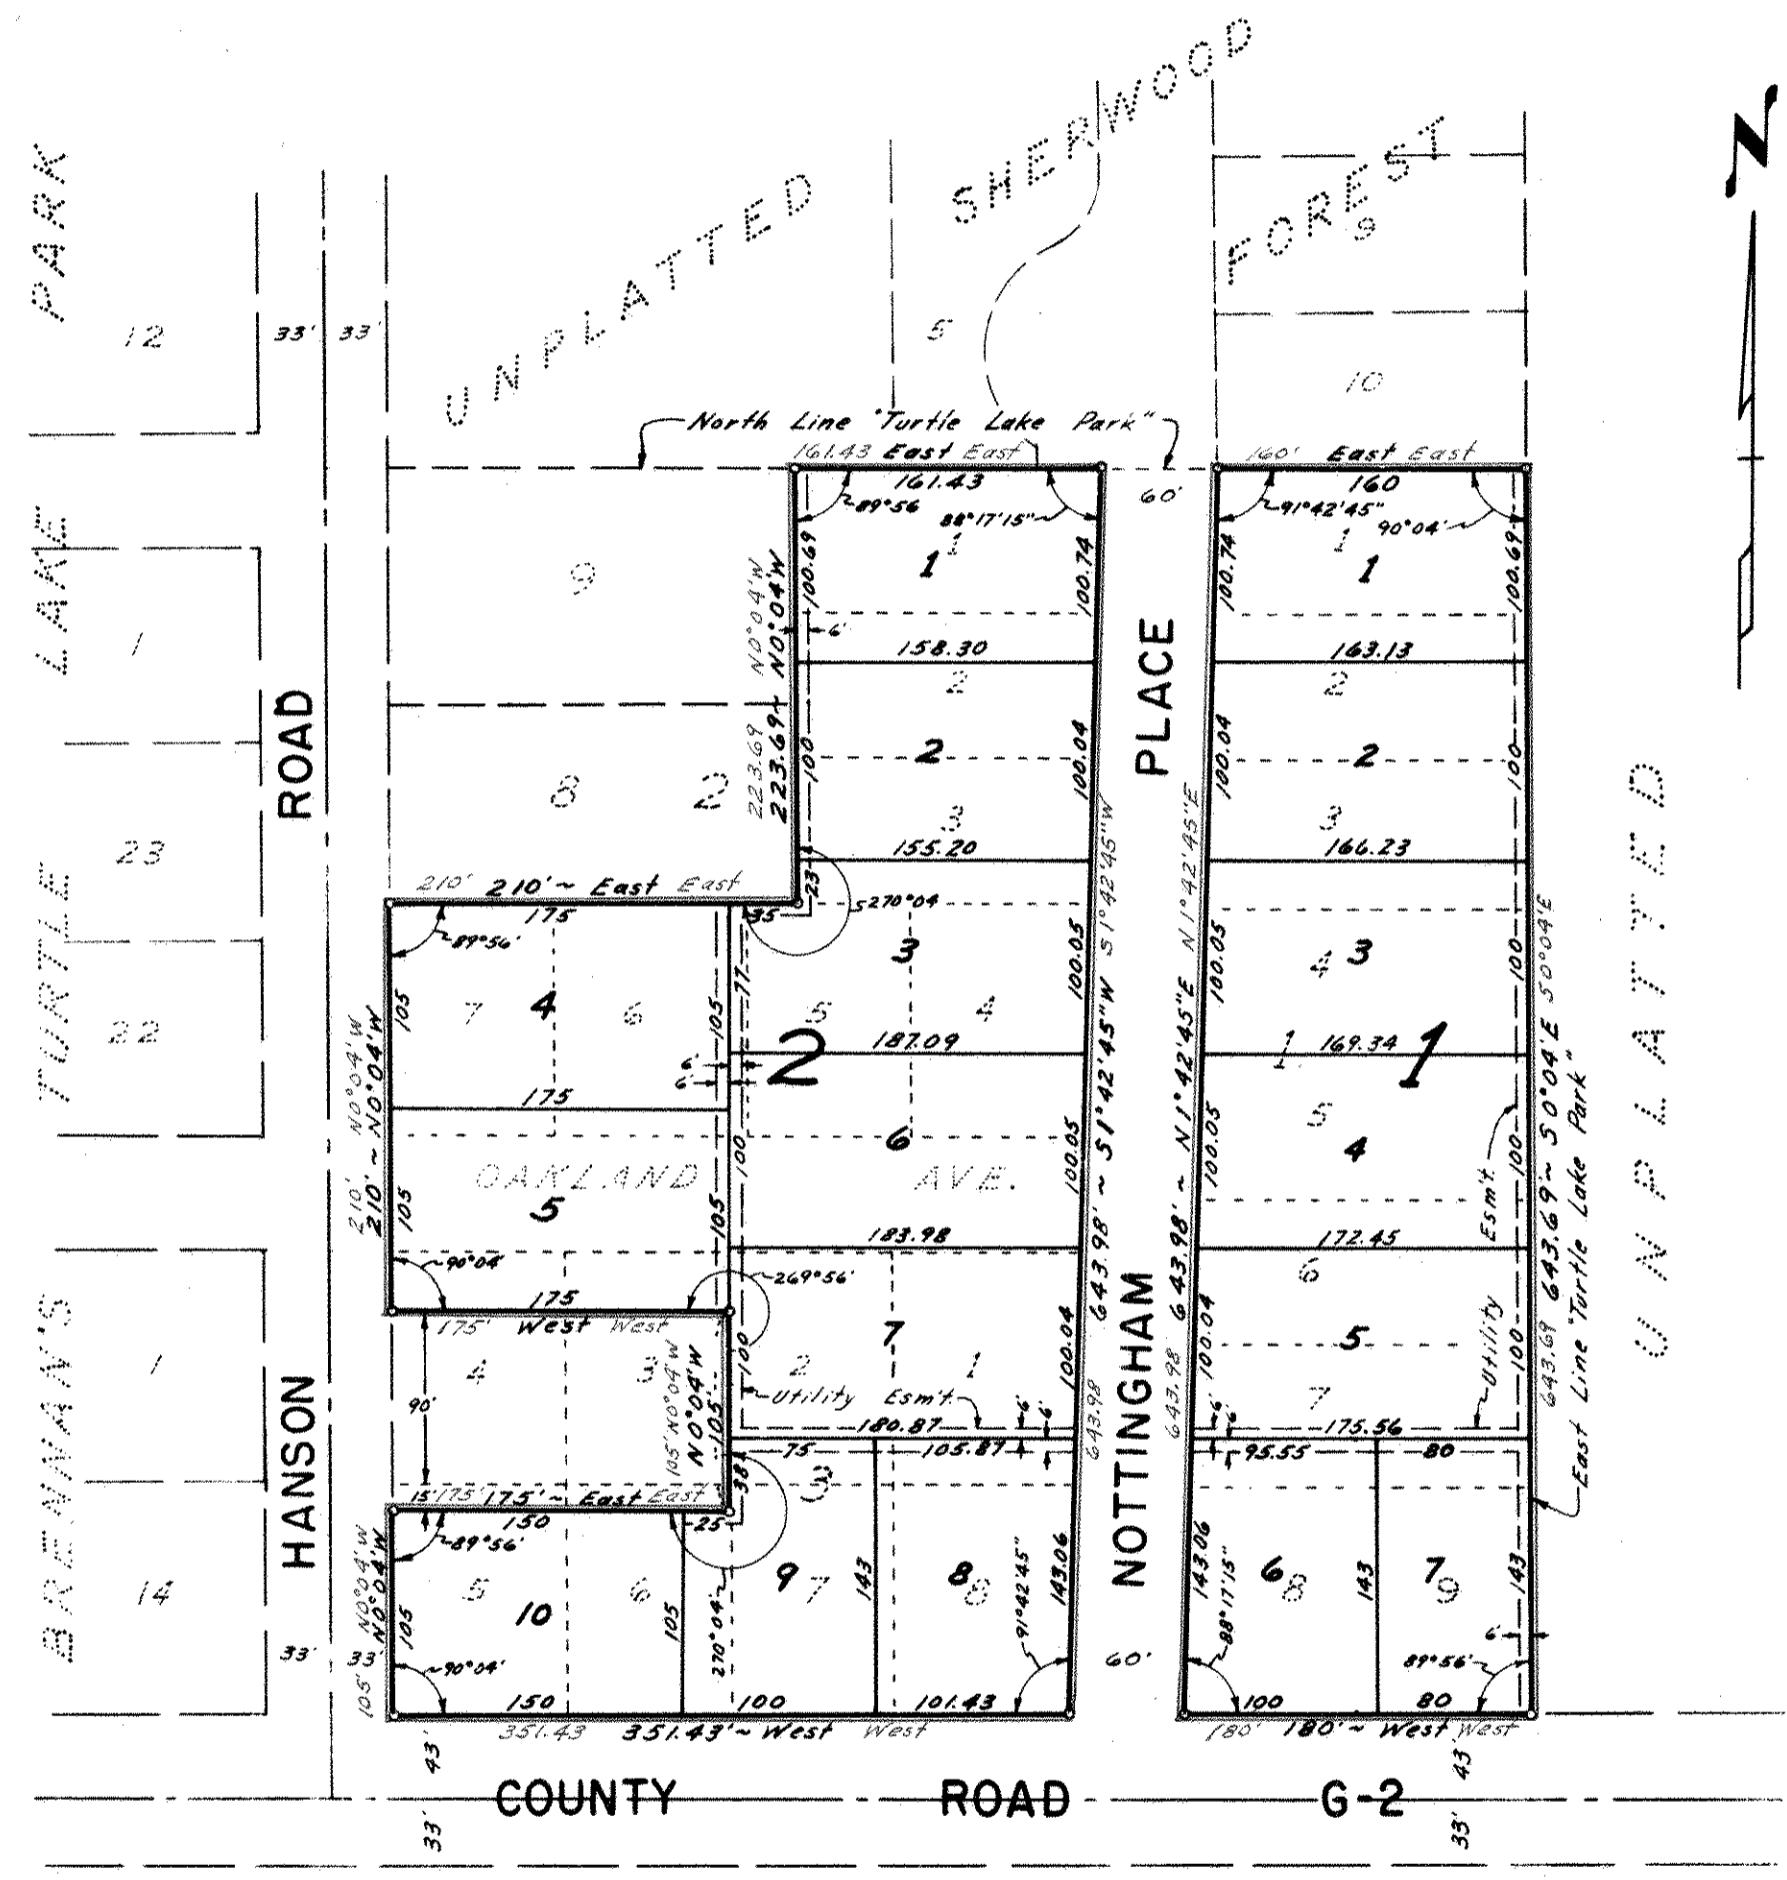

This is to certify that William J. Dunn and Ida-Mae Dunn, husband and wife, owners; and Janet F. Bigham, contract purchaser of and Frank J. Bigham, her husband

All of Lots 1 thru 9, Block 1; all of Lots 1 thru 7, Block 2; all of Lots 1, 2, 7, and 8, Lot 3 except the South 90 feet, Lot 4 except the South 90 feet, Lot 5 except the North 15 feet, Lot 6 except the North 15 feet in Block 3, TURTLE LAKE PARK, Ramsey County, Minn. and vacated Oakland Ave. adjoining Lots 4 thru 7, Block 2 and Lots 1 thru 4, Block 3 in said TURTLE LAKE PARK:

have caused the same to be surveyed and platted and hereafter known as TURTLE LAKE PARK 2nd ADDITION, as shown by this plat, and hereby dedicate to the public and for the public use forever all roads places and easements as shown.

Witness our hands this 17th day of April A.D. 1968.

In Presence Of:

<i>Virginia M. Olson</i>	<i>William J. Dunn</i>	William J. Dunn
<i>Ida-Mae Dunn</i>	<i>Ida-Mae Dunn</i>	Ida-Mae Dunn
<i>Janet F. Bigham</i>	<i>Janet F. Bigham</i>	Janet F. Bigham
<i>Frank J. Bigham</i>	<i>Frank J. Bigham</i>	Frank J. Bigham

On this 17th day of April A.D. 1968 before me, the undersigned, personally appeared William J. Dunn and Ida-Mae Dunn, husband and wife, to me known to be the persons described in and who executed the foregoing instrument and acknowledged that they executed the same as their free act and deed.

Virginia M. Olson
Notary Public, Ramsey County, Minn.
My Commission expires 7/20/72

On this 18th day of April A.D. 1968, before me, the undersigned, personally appeared Janet F. Bigham, and Frank J. Bigham, husband and wife, to me known to be the persons described in and who executed the foregoing instrument and acknowledge that they executed the same as their free act and deed.

Lawrence S. Meyer
Notary Public, Ramsey County, Minn.
My Commission expires 6-17-73

I hereby certify to having surveyed the property described on this plat as TURTLE LAKE PARK 2nd ADDITION and have placed iron monuments at the corners as shown and same is correct. There is no low wet ground nor any traveled road or easement on or across same except as shown.

Thomas S. Bergquist
Registered Surveyor, Minn. Cert. No. 7725

On this 29th day of March A.D. 1968, before me, the undersigned, personally appeared Thomas S. Bergquist, to me known to be the person described in and who executed the foregoing instrument and acknowledged that he executed the same as his free act and deed.

Daune Cronquist
Notary Public, Ramsey County, Minn.
My Commission expires April 29, 1970

Accepted and approved this 21st day of August A.D. 1968.

Walter Bremer)
Eric Pettit) Plat Commission
Clarence Smith)
Robert J. Peterson) Commissioner of Public Works

Accepted and approved by the Village Council, Village of Shoreview this 15th day of August A.D. 1968.

John J. Schuppert
Clerk, Village of Shoreview

COPY

Recorded August 28, 1968.

Tortens# 526457