

DE GARDNER ADDITION


VILLAGE OF MOUNDS VIEW

RAMSEY COUNTY, MINNESOTA

MILNER W. CARLEY AND ASSOCIATES SURVEYORS - ENGINEERS

SCALE - 1" = 50'

• DENOTES IRON MONUMENTS

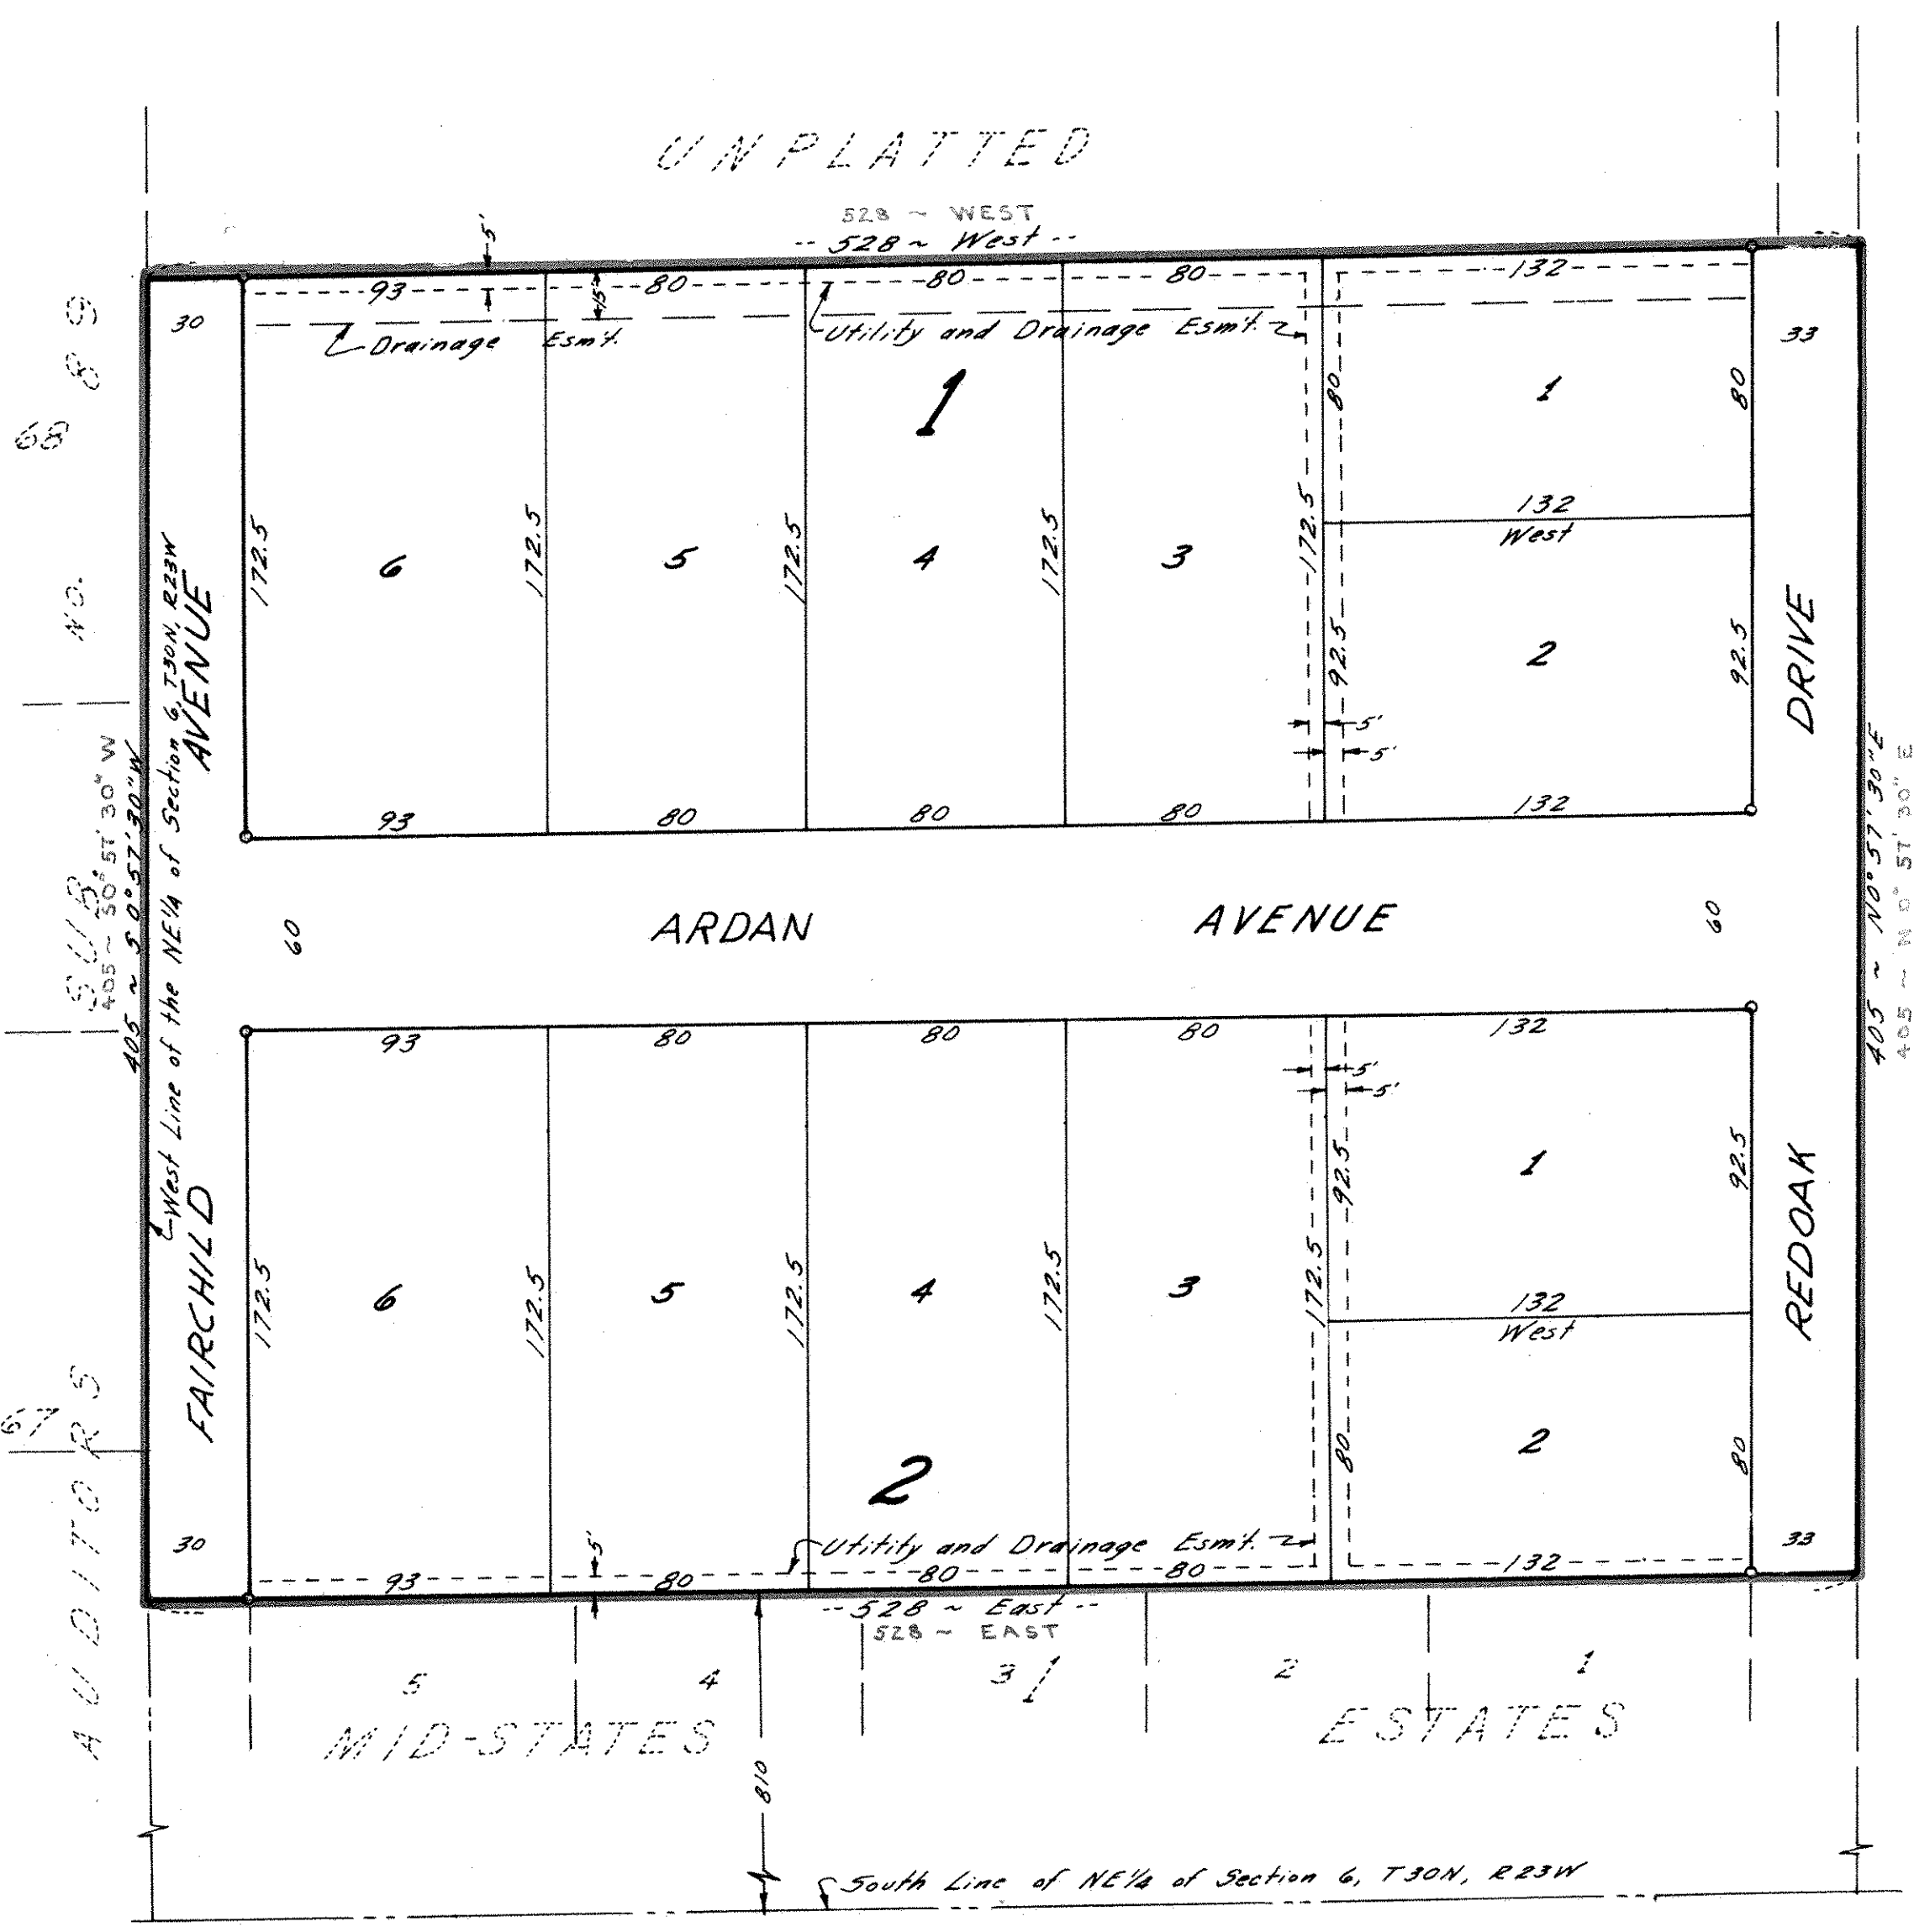

This is to certify that Robert D. DeGardner and Marlene J. DeGardner, husband and wife, owners of:
 The North 405 feet of the South 1215 feet of the West 528 feet of the NE 1/4
 of Section 6, Town 30 North, Range 23 West, Ramsey County, Minnesota
 have caused the same to be surveyed and platted and hereafter known as
 DE GARDNER ADDITION, as shown by this plat, and hereby dedicate to the public and for the public use forever all avenues, drives and easements as shown.
 Witness our hands this 21st day of August -A.D. 1969

In Presence of:
Mary Lou Borseton Robert D. DeGardner
Linda Lee Johnson Marlene J. DeGardner

STATE OF MINNESOTA }
 COUNTY OF RAMSEY } ss
 On this 21st day of August A.D. 1969 before me, the undersigned, personally appeared Robert D. DeGardner and Marlene J. DeGardner, husband and wife, to me known to be the persons described in and who executed the foregoing instrument and acknowledged that they executed the same as their free act and deed.

Mary Lou Borseton
 Notary Public, Ramsey County, Minn.
 My Commission expires MARY LOU BORSETON
 Notary Public, Ramsey County, Minn.
 My Commission Expires July 2, 1974

I, Donald O. Carley, hereby certify that I have surveyed the property described on this plat as DE GARDNER ADDITION and have placed iron monuments at the corners as shown and same is correct. There is no low wet ground nor any traveled road or easement on or across same except as shown.
Donald O. Carley
 Donald O. Carley,
 Registered Surveyor, Minn. Cert. No. 3527

STATE OF MINNESOTA }
 COUNTY OF RAMSEY } ss
 On this 1st day of July A.D. 1969, before me, the undersigned, personally appeared Donald U. Carley, to me known to be the person described in and who executed the foregoing instrument and acknowledged that he executed the same as his free act and deed.
Daune Cronquist
 Notary Public, Ramsey County, Minn.
 My Commission expires Apr 29, 1970

Accepted and approved this 6th day of October A.D. 1969
Walter J. Bremer
Ern. Buter) Plat Commission
Robert J. Peterson) Commissioner of Public Works

Accepted and approved this 14 day of July A.D. 1969 by the Village Council, Village of Mounds View.
Dennis J. Zulla
 Clerk-Administrator

COPY