


BOCHENSKI ADDITION

VILLAGE OF NEW BRIGHTON - RAMSEY CO. MINN.

SCALE 1 INCH = 50 FEET

o INDICATES IRON MONUMENT

J. L. KURTH - SURVEYOR

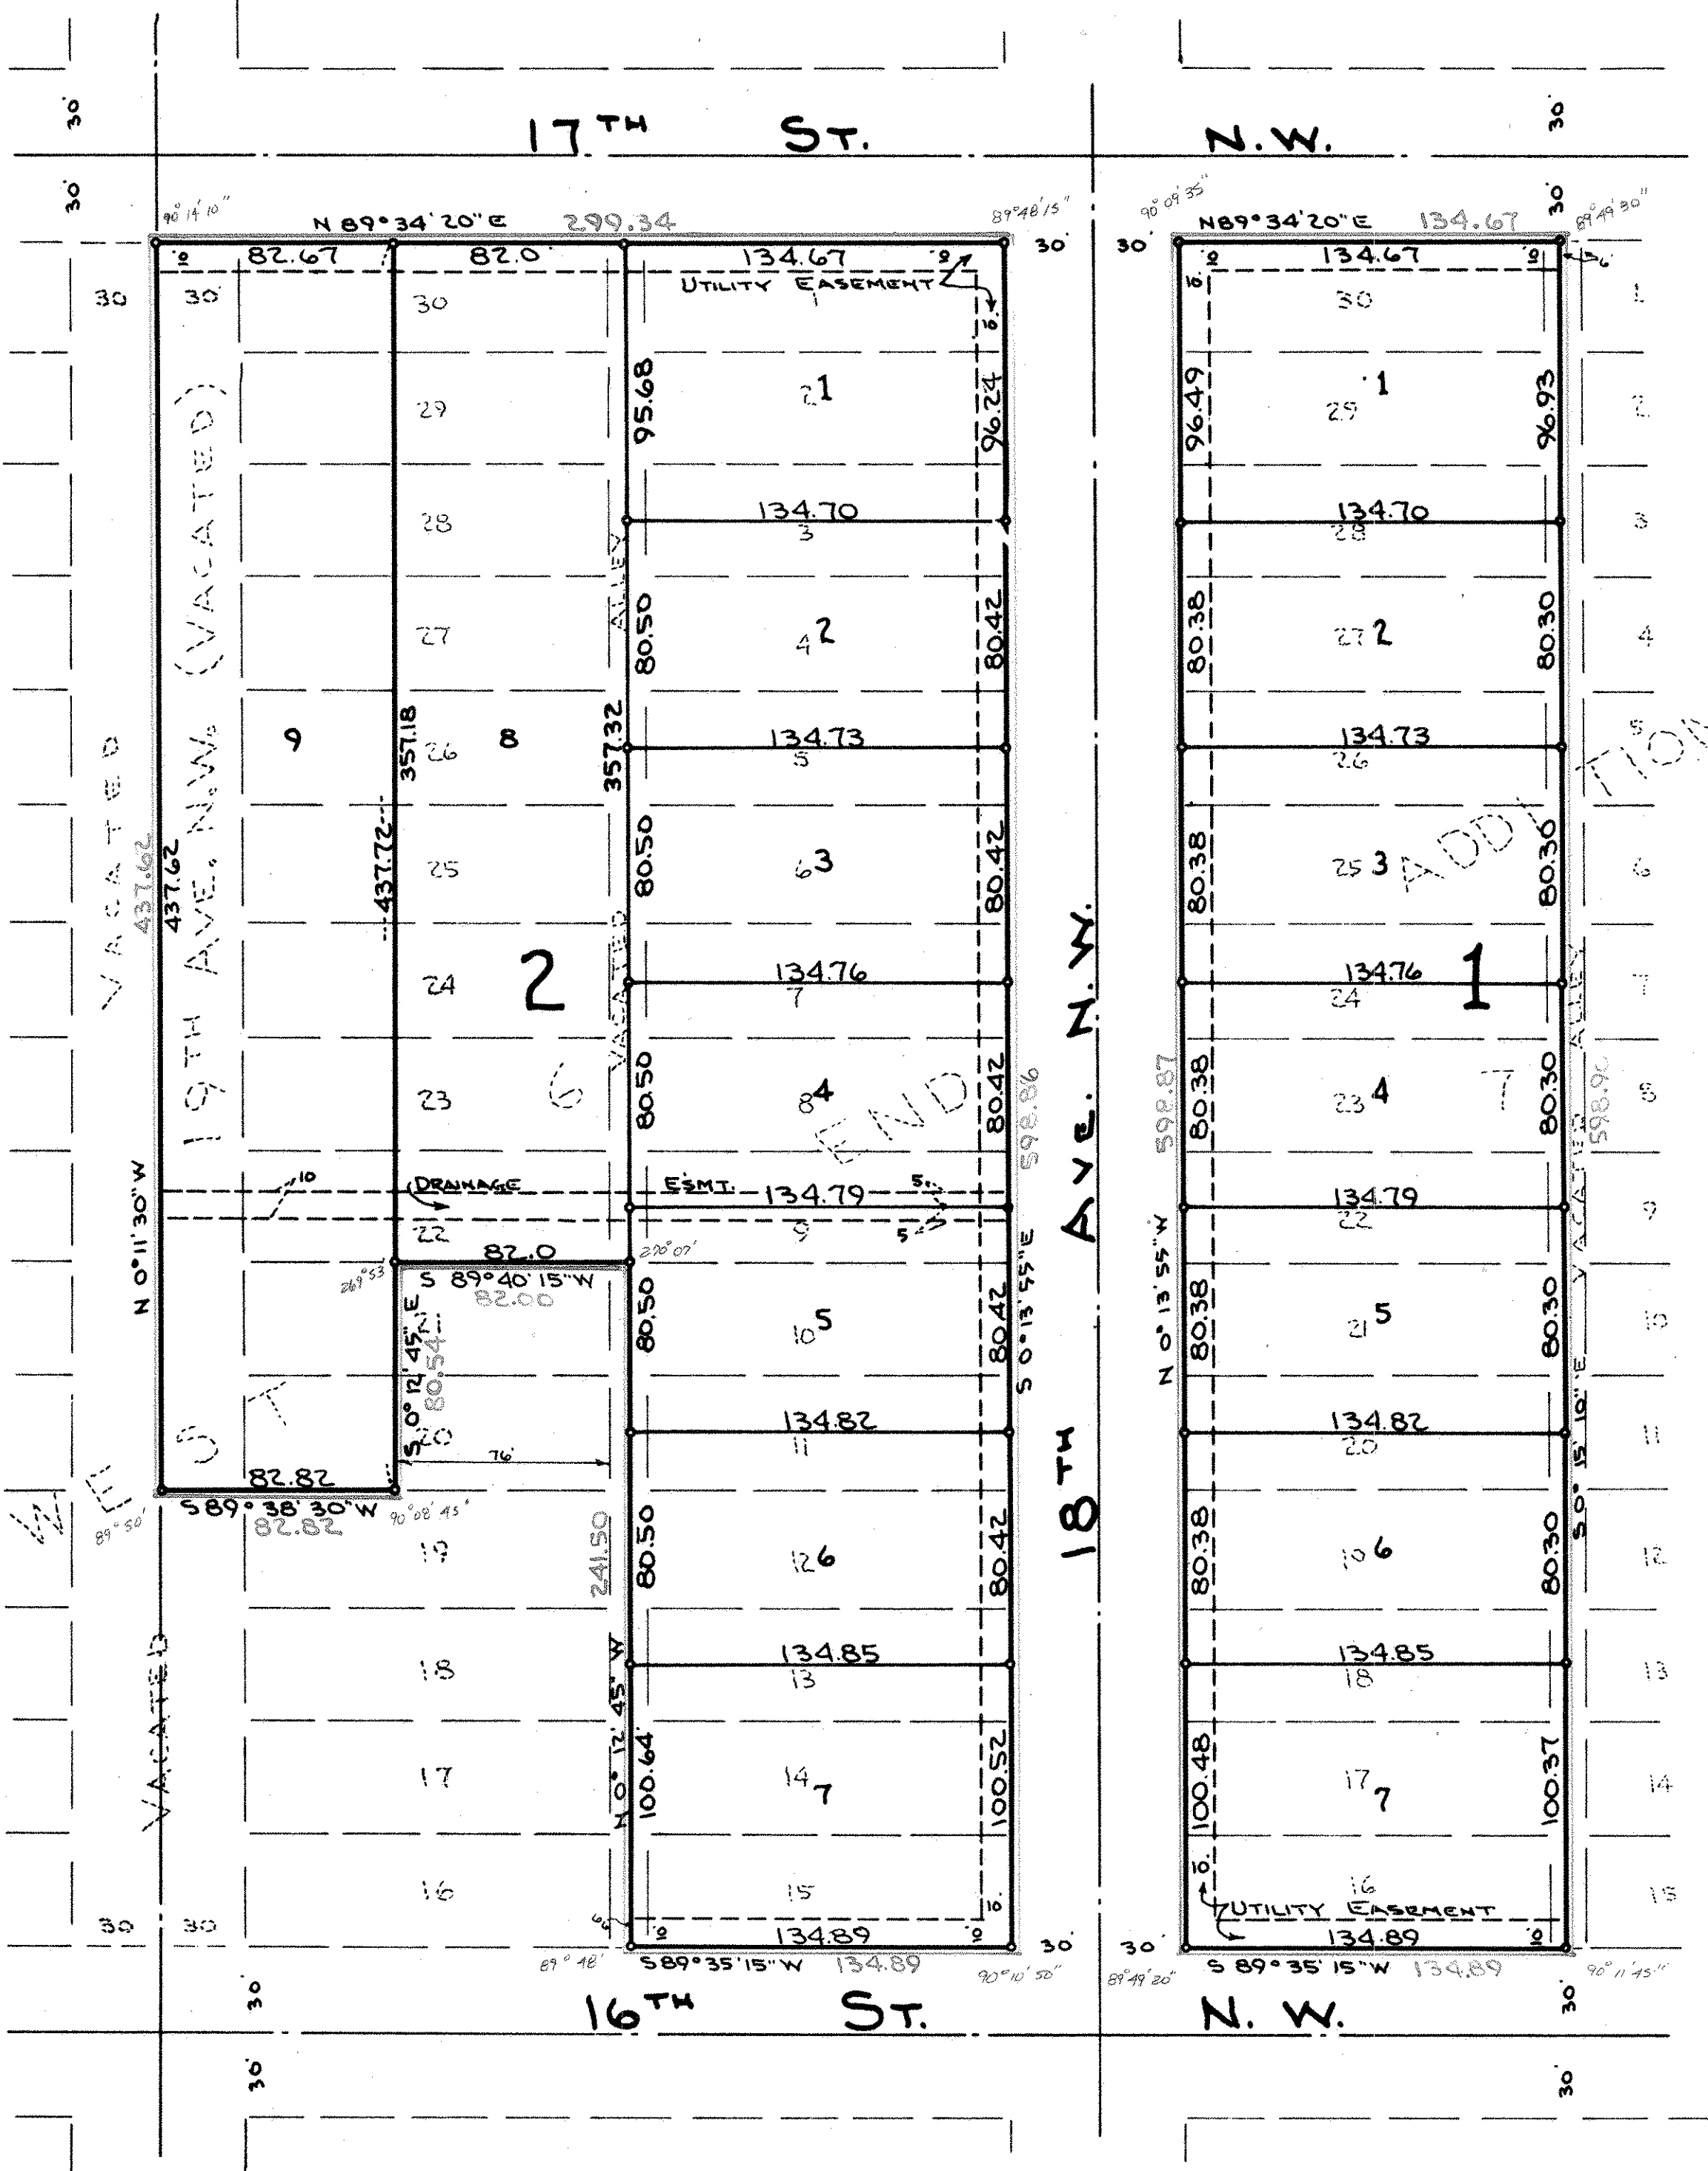

This is to certify that Anthony J. Bochenski and Dolores Bochenski, husband and wife, owners of the following described parcels located in the plat of West End Addition To Minneapolis Stockyards, Ramsey County, Minnesota: Lots 1 thru 15, Block 6, together with the east half of the vacated alley adjoining Lots 20 and 21, Block 6, together with the east half of the vacated 19th Ave. adjoining, except the east 76 feet thereof. Lots 22 thru 30, Block 6, together with the east half of the vacated 19th Ave., and the west half of the vacated alley adjoining. Lots 16 thru 30, Block 7, together with the west half of the vacated alley adjoining, have caused the same to be surveyed and replatted and hereafter known as BOCHENSKI ADDITION as shown by this plat and hereby dedicate to the public, for public use forever, the drainage and utility easements as shown

Witness our hands and seals this 24th day of NOVEMBER A.D. 1969

In presence of
 Witness Janice A. Harris
 Witness Oliver E. Dross

Signed
Anthony J. Bochenski
Dolores Bochenski

State of Minnesota } ss.
 County of Ramsey } On this 24th day of NOVEMBER, A.D. 1969, before me a notary public within and for said County and State, personally appeared Anthony J. Bochenski and Dolores Bochenski, husband and wife, to me known to be the persons described in and who executed the foregoing instrument and acknowledged that they executed the same as their free act and deed.

Oliver E. Dross
 Notary Public Ramsey County, Minnesota
 My commission expires August 4, 1974

DONALD E. GROSS
 Notary Public, Ramsey County, Minn.
 My Commission Expires Aug. 4, 1974

I hereby certify to having surveyed the property described on this plat as BOCHENSKI ADDITION and have placed iron monuments at the corners as shown and the same is correct. There is no low wet ground nor any traveled road or easement on or across same except as shown.

James L. Kurth
 Registered Surveyor Minn. Certificate No. 5332

State of Minnesota } ss.
 County of Anoka } On this 21st day of November, A.D. 1969, before me, a notary public, within and for said County and State, personally appeared James L. Kurth, to me known to be the person described in and who executed the foregoing instrument and acknowledged that he executed the same as his free act and deed.

Jeanne M. Kurth
 Notary Public, Anoka County, Minnesota
 My commission expires March 13, 1970

JEANNE M. KURTH
 Notary Public, Anoka County, Minn.
 My Commission Expires Mar. 13, 1970.

Accepted and approved by the Village Council of the Village of New Brighton this 25 day of November A.D. 1969

Vernon Pederson
 Village Clerk

Accepted and approved this 2nd day of December A.D. 1969

Roger W. Ryan
Thoyta Ryba
Eyn Baltt
Robert J. Turner

Plat Commission
 Commissioner of Public Works