

EIGENHEER FOURTH ADDITION


VILLAGE OF MOUNDS VIEW

RAMSEY COUNTY, MINNESOTA

MILNER W. CARLEY
AND ASSOCIATES
SURVEYORS - ENGINEERS

MV 6 (6)
SCALE - 1" = 50'

o DENOTES IRON MONUMENTS

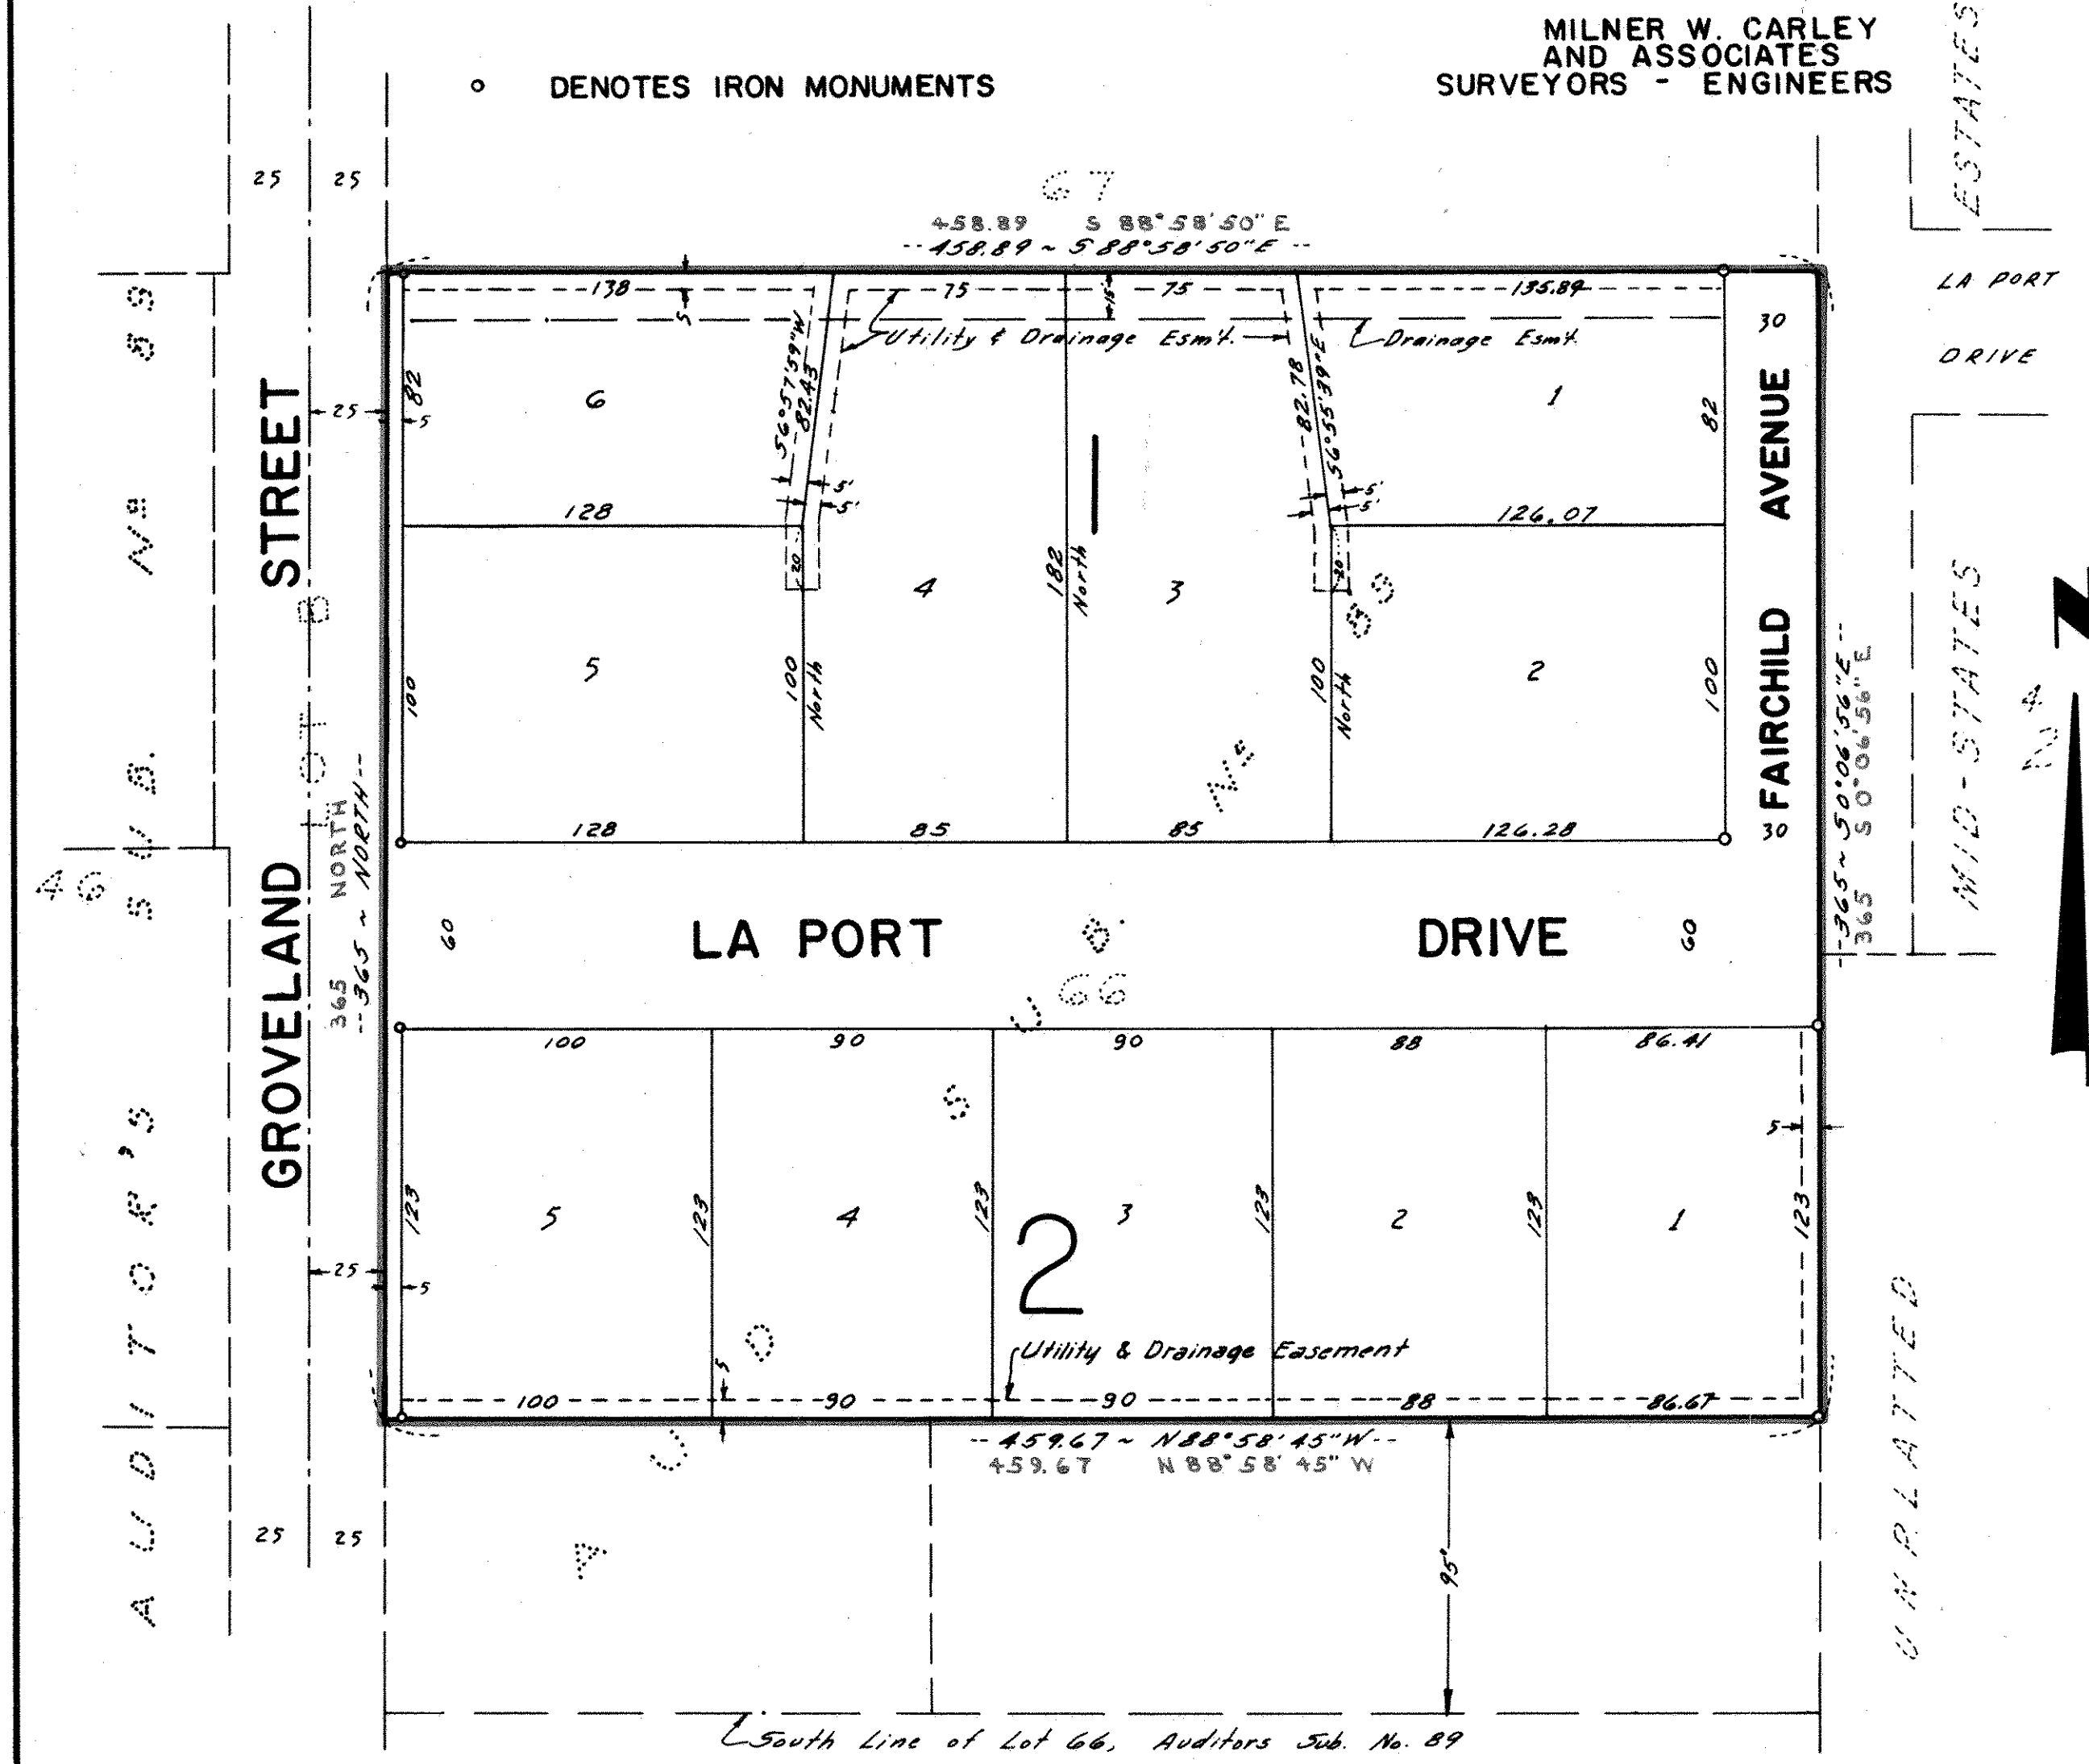

This is to certify that Eigenheer Builders, Inc. a Minnesota corporation, owners of;
 Lot 66, AUDITORS SUBDIVISION NO. 89, Ramsey County, Minnesota, except the South 95 feet thereof; subject to easement of record
 have caused the same to be surveyed and platted and hereafter known as EIGENHEER FOURTH ADDITION, as shown by this plat, and hereby dedicate to the public and for the public use forever all streets, drives, avenues and easements as shown.
 Witness our hands and seal this 25th day of August A.D. 1969

In presence of:
 EIGENHEER BUILDERS, INC.
Robert W. Eigenheer President
Joseph O. Eigenheer Secretary

STATE OF MINNESOTA }
 COUNTY OF Ramsey } SS
 On this 25th day of August A.D. 1969, before me, a Notary Public, personally appeared Robert W. Eigenheer and Joseph O. Eigenheer to me personally known who by me each duly sworn did say that they were respectively President and Secretary of EIGENHEER BUILDERS, INC. the corporation named in the foregoing instrument, that the corporate seal affixed to said instrument is the corporate seal of said corporation and that said instrument was signed and sealed in behalf of said corporation by authority of its Board of Directors and said President and Secretary acknowledged said instrument to be the free act and deed of said corporation.

Mary Lou Borsetun
 Notary Public, Ramsey County, Minn.
 My Commission expires July 2, 1974

I, Donald O. Carley, hereby certify that I have surveyed the property described on this plat as EIGENHEER FOURTH ADDITION and have placed iron monuments at the corners as shown and same is correct. There is no low wet ground nor any traveled road or easement on or across same except as shown.

Donald O. Carley
 Donald O. Carley, Registered Surveyor
 Minn. Cert. No. 3527

STATE OF MINNESOTA }
 COUNTY OF RAMSEY } SS
 On this 7th day of July A.D. 1969, before me the undersigned, personally appeared Donald O. Carley, to me known to be the person described in and who executed the foregoing instrument and acknowledged that he executed the same as his free act and deed.

Daune Cronquist
 Notary Public, Ramsey County, Minn.
 My Commission expires April 29, 1970

Accepted and approved this 19th day of February A.D. 1970

Robert W. Eigenheer
Mattie A. Bentley) Plat Commission
Robert F. Peterson) Commissioner of Public Works

Accepted and approved this 14 day of July A.D. 1969 by the Village Council, Village of Mounds View.
Dennis S. Zylla
 Clerk-Administrator

COPY