


CARLTON PARK

VILLAGE OF MAPLEWOOD
County of Ramsey

DONALD H. CAMPBELL
LAND SURVEYOR

I hereby certify to having surveyed the property described on this plat as CARLTON PARK and have placed iron monuments at the corners shown and the same is correct. There is no wet ground nor any traveled road or easement on or across same except as shown.

Donald H. Campbell
Registered Land Surveyor
Minnesota Certificate No. 5712

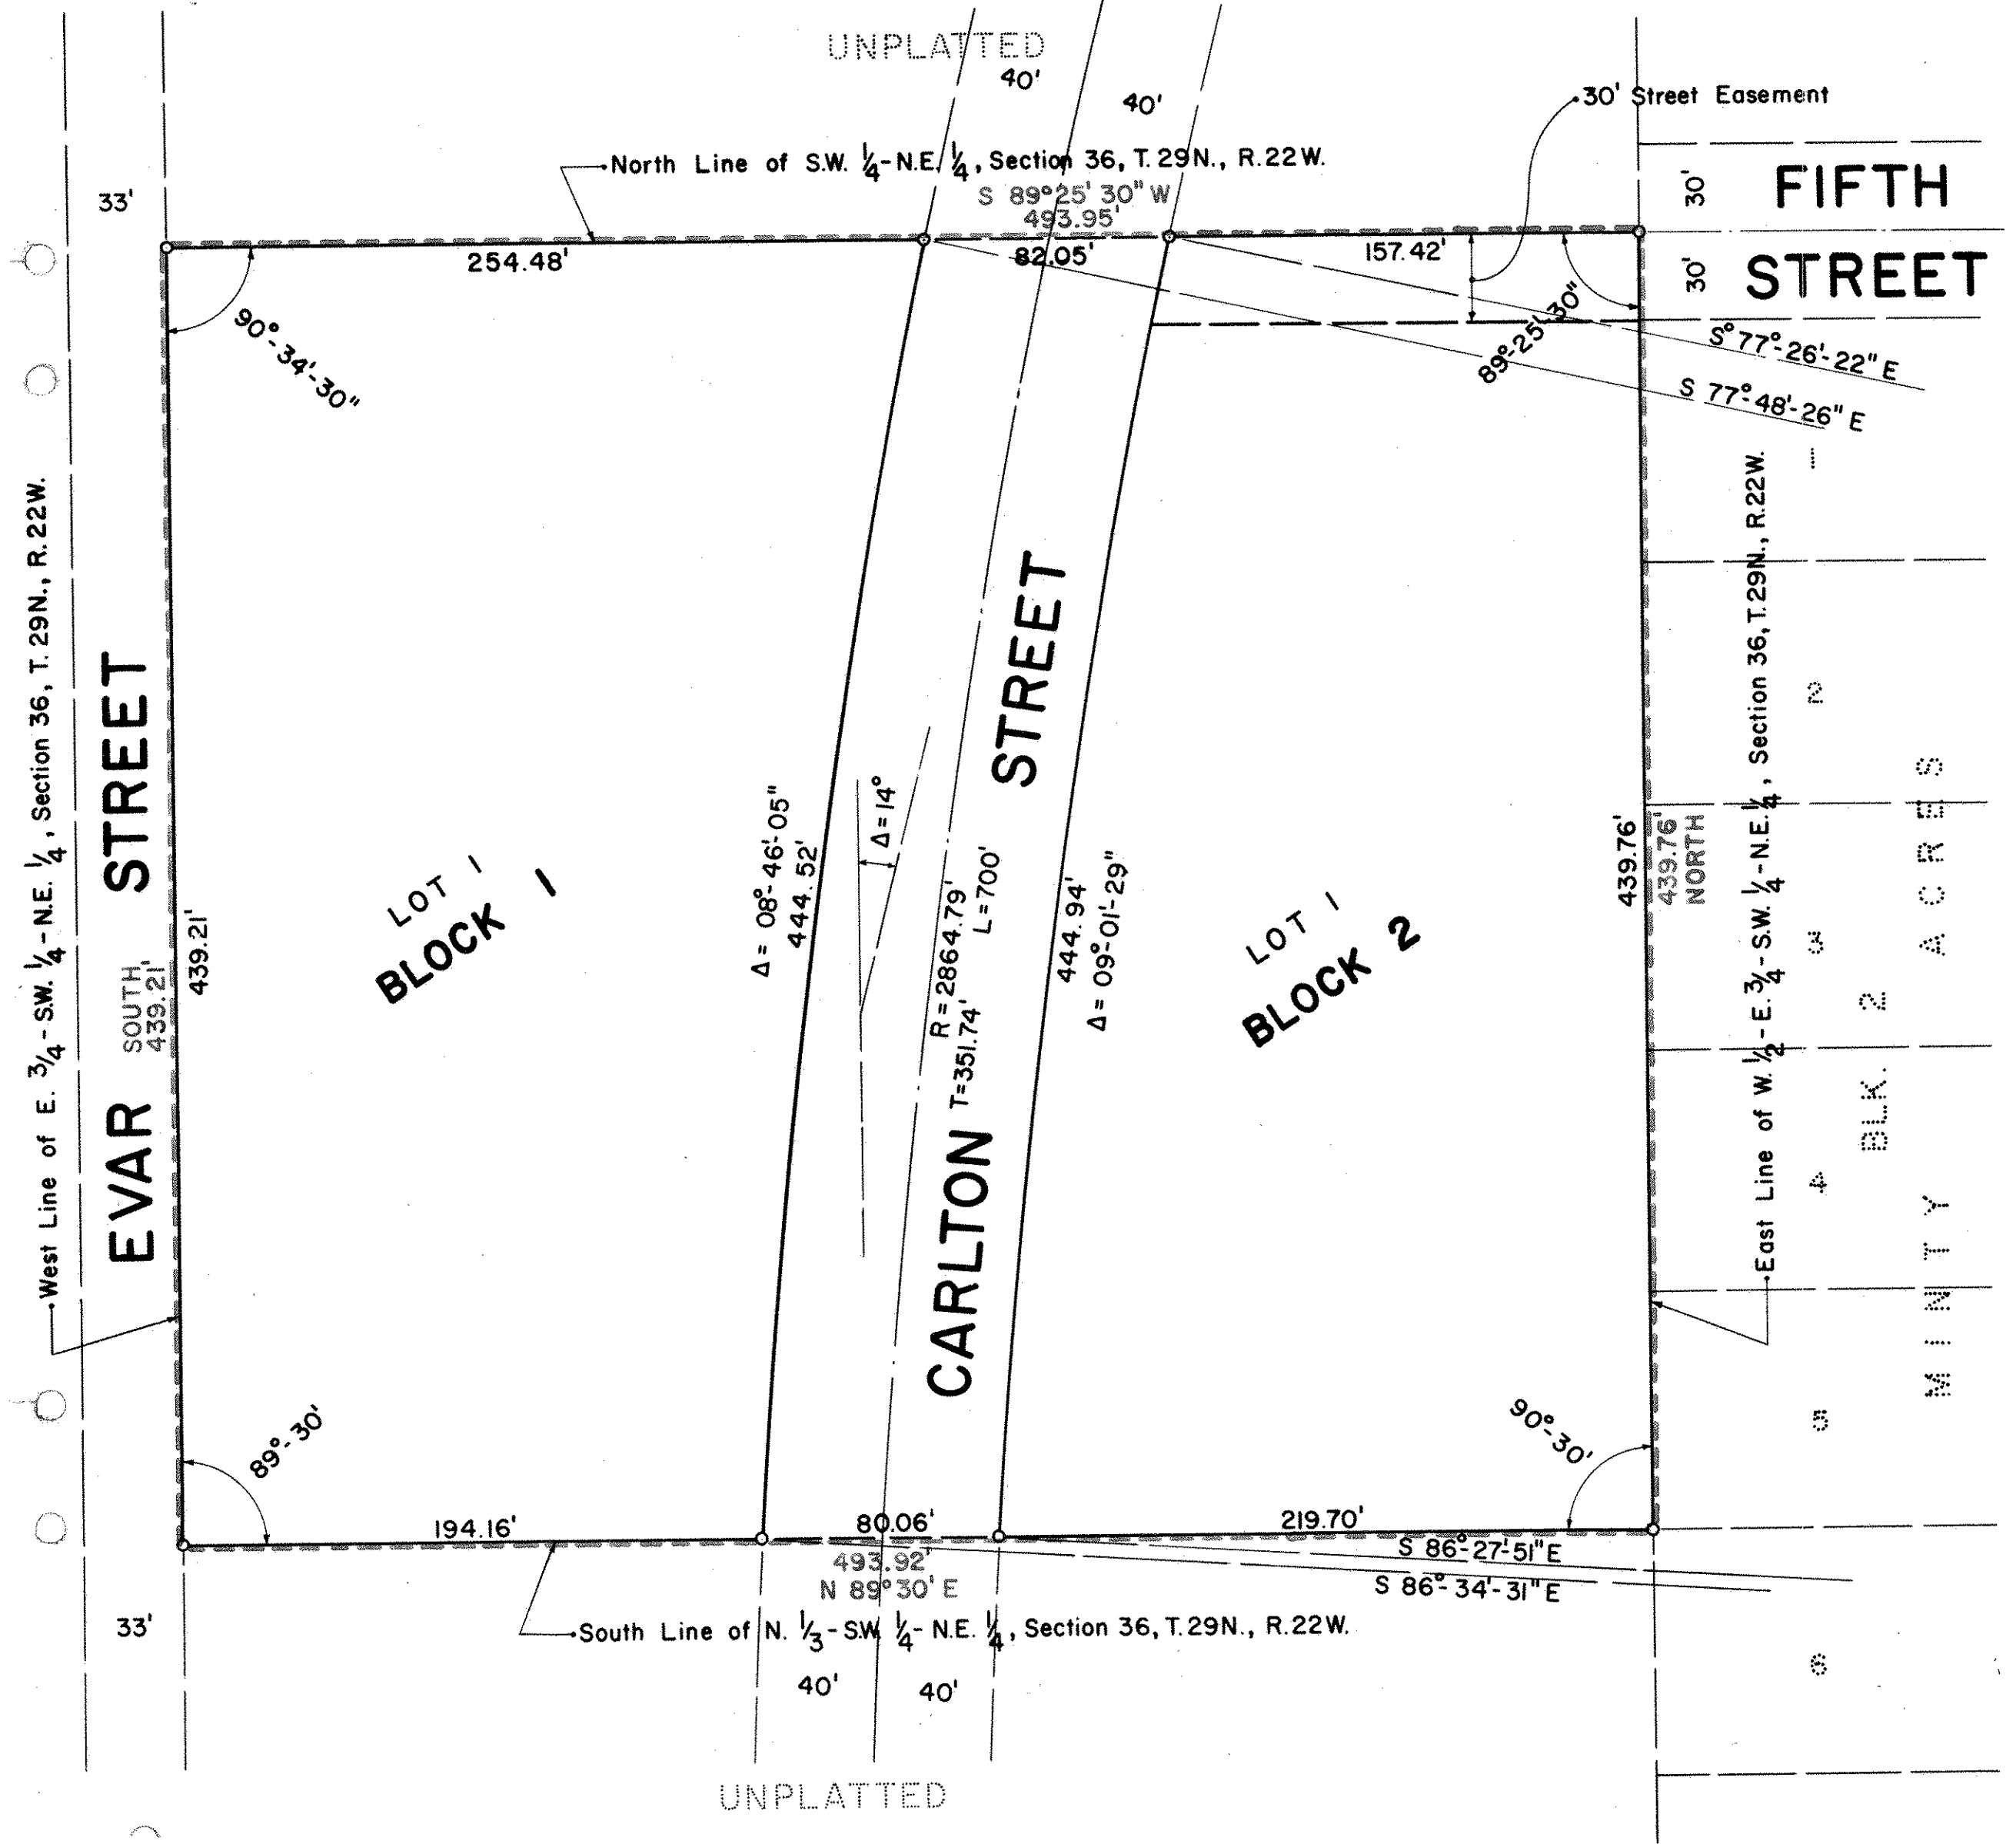

State of Minnesota } s.s.
County of Ramsey }
On this 3rd day of Dec. 1969 A.D. before me, the undersigned personally appeared Donald H. Campbell to me known to be the person described in and who executed the foregoing instrument and acknowledge that he executed the same as a free act and deed.

A. J. Hagen
Notary Public, Ramsey County, Minnesota
My Commission Expires 1-20-72

This is to certify that
The Village of Maplewood, a municipal corporation under the laws of the State of Minnesota
Owners of:

That part of the N. 1/3 of the W. 1/2 of the E. 1/4 of the SW. 1/4 of the NE. 1/4 of Section 36, T.29N., R.22W., Ramsey County, Minnesota described as follows: Beginning at the N.W. corner thereof; thence E. along the N. line of the SW. 1/4 - NE. 1/4, Section 36, T.29N., R.22W. a distance of 493.95 feet to a point on the E. line of W. 1/2 - E. 3/4 - SW. 1/4 - NE. 1/4, Section 36, T.29N., R.22W.; thence S. along said E. line a distance of 439.76 feet to a point on the S. line of N. 1/3 - SW. 1/4 - NE. 1/4, Section 36, T.29N., R.22W.; thence W. along said S. line a distance of 493.92 feet to a point on the W. line of E. 3/4 - SW. 1/4 - NE. 1/4, Section 36, T.29N., R.22W.; thence N. along said W. line a distance of 439.21 feet to the point of beginning.
have caused the same to be surveyed and platted and hereafter known as CARLTON PARK as shown by this plat, and hereby dedicate to the public and for public use forever all avenues, drives, streets and easements shown hereon.

Witness our hands and seal this 3rd day of Dec. 1969
In the presence of
Seal
Village of Maplewood

Lester G. Axdahl
Mayor
Lucille Aurelius
Deputy Clerk
Robert D. Jackson
Witness

State of Minnesota } s.s.
County of Ramsey }
On this 3rd day of Dec. 1969 A.D. before me, the undersigned personally appeared Lester G. Axdahl and Lucille Aurelius, to me personally known, who, being each by me duly sworn did say that they are respectively the Mayor and the Deputy Clerk of the corporation named in the foregoing instrument, and that the seal affixed to said instrument is the corporate seal of said corporation, and that said instrument was signed and sealed in behalf of said corporation by authority of its Village Council and said Lester G. Axdahl and Lucille Aurelius acknowledged said instrument to be the free act and deed of said corporation.

A. J. Hagen
Notary Public, Ramsey County, Minnesota
My Commission Expires 1-20-72

Accepted and approved this 4th day of March 1970
Hattie A. Swartz
Raymond W. Ryan Plat Commission
Robert J. Peterson Commissioner of Public Works

Accepted and approved by the Village Council of the Village of Maplewood this 6th day of Nov. 1969.
Lester G. Axdahl Mayor
Lucille Aurelius Deputy Clerk
Tollens # 544105 Recorded March 11, 1970

o Denotes Iron Monuments
All distances on curves are arc lengths