
WILLENBRING ADDITION

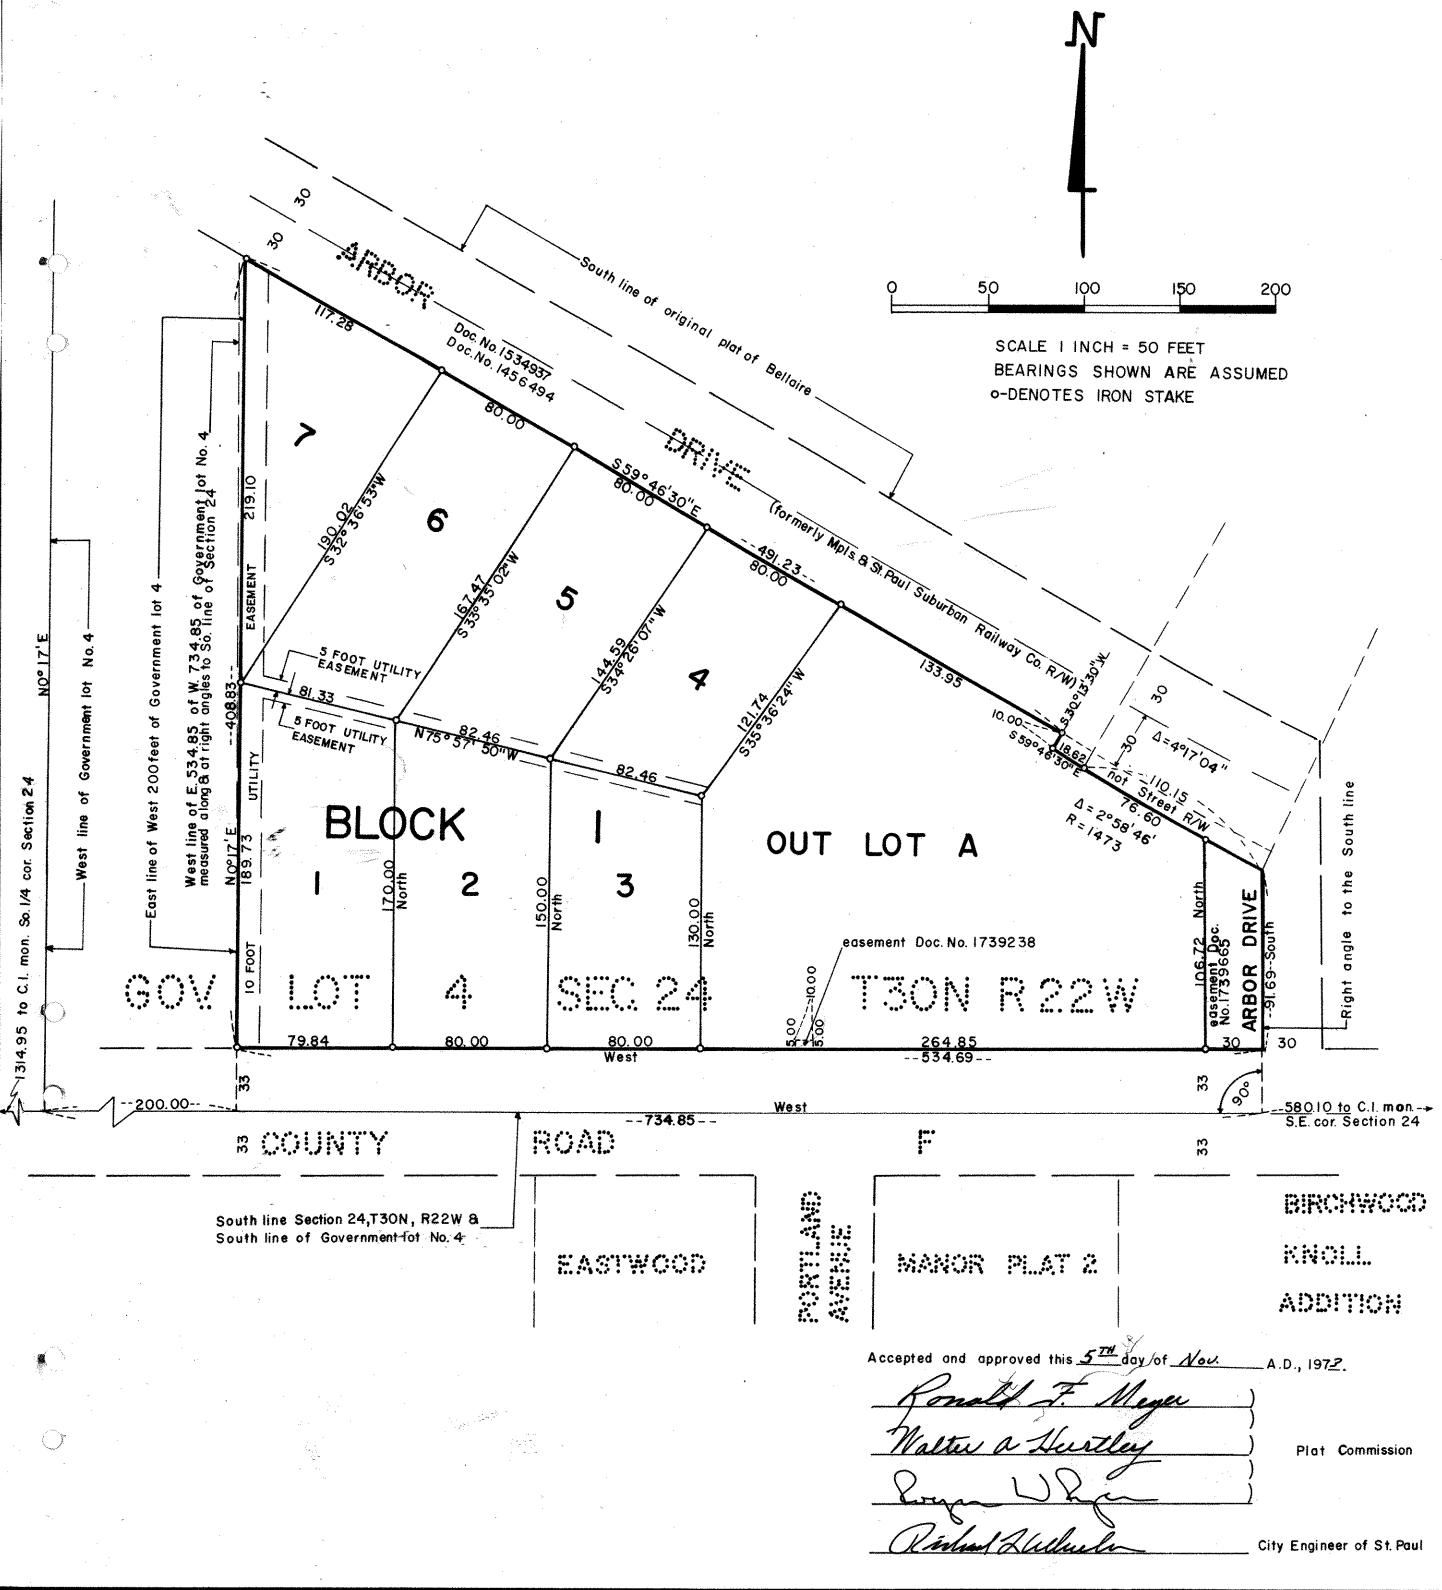

Recastered Land Surveyor Minnesota Reg. No. 10460 STATE OF MINNESOTA) SS	Tnow All Persons By					·	
Service to not seeke holder of the following described property statuted in the township of North, Range 22 Vest, according to the government Survey, lying South of "Bellaire" (excepting the right of way of the Kinnaspolis and St. Faul South of the South of South 12 feet of the showe the south of the South 12 feet of the showe described property and known as Goose Lake Road and County fload "", have caused the ease to be surveyed, platted and known as Williams (and Observed West of the public for public use forever Arbor Drive and utility essencets as shown on this plat. Alliambring Framing Contractors Corporation Alliambring Framing Contractors Corporation Alliambring Framing Contractors Corporation Alliambring and Ledon 7. Willembring, who each being duly sworn did say that they are respectively repeated and ledon 7. Willembring, who each being duly sworn did say that they are respectively repeated and ledon 7. Willembring the sead of Directors and said instrument was signed and esaled in behalf of said corporation, and that said instrument to be the free at and dwed of said corporation by authority of its Board of Directors and said Herbert A. Willembring and said corporation by authority of its Board of Directors and said maximum to be the free at and dwed of said corporation and that said instrument to be the free at and feed of said corporation and that said instr	Composation for	These Presents th	at Willenbring	Framing Contractors	Corporation	A Minnes	ota
Bear F Amery County, Minnesota: A part of that part of Government Lot 4, in Section 20, Township 30 North, Range 22 Nest, a part of that part of Government Lot 4, in Section 20, the Minnespoils and St. Paul Suburban Railway Company, described as follows: The east 534.85 feat of the west 794.85 feet measured at right angles on a line between Sections 24 and 25, Township 30 North, Bange 22 West, Also excepting the South 35 feet of the shows and 25, Township 30 North, Bange 22 West, Also excepting the South 35 feet of the shows and the section of the section of the shows and the section of the	Corporation, mortga	ge holder of the f	ollowing descr	ibed property situat	ed in the To	mship of	White
according to the government burvey, lying South of "Sellaire", excepting the right of way of the finnespoils and St. Paul Southen Railery Company, theoretical as collocing as an and 25, Township 30 North, Hange 22 West, Also excepting the South 35 feet of the above described property acquired by the County of Ransey for road purposes and moon as Goose Lake Road and County Road 7", have caused the same to be surveyed platted and known as Goose Lake Road and County Road 7", have caused the same to be surveyed platted and known as williamsking Addition and the control of the public to For public use forewar Arbor Drive and utility essentials as shown on this plat. Allienbring Frazing Contractors Corporation Twin City Federal Savings and Loan Association Twin City Federal Savings and Loan Association Association and Land Land Corporation, and Land Corporation, and Land Corporation, and Loan Land Corporation and that said instrument as all affixed to save and instrument is the corporation and that said instrument to be the free at and saving and Loan Association, a United States Corporation, and County Minnesota Property Association Association, a United States Corporation, and County Minnesota Property County Williams and Land County, Minnesota Property Public, Land County, Minnesota Raid States Corporation, and County Minnesota Raid County County Research County County Research County Research County Research County Research County Research Count	Bear, Ramsey County	. Minnesota:					1
of the Minnespolis and St. Faul Suburban Meliway Company, described as Interest for the Superior of the Superior of the Superior of Superi	according to the	e government Surve	v. lying South	of "Bellaire" (exce	pting the ri	tht of way	
and 25, Township 30 North, Range 22 Vest, Also excepting the South 37 feet of the above described property acquired by the County of Rangey for road purposes and known as Goose William Relation and the best of the public of public use forever Arbor Prive and utility escenants as shown on this plat. Allenbring Franing Contractors Corporation. Thin City Feddral Savings and Loan Association Thin City Feddral Savings and Loan Association Fight William Pris. Fig. Sec Treass Goose Villiam Pris. Fig. Sec Treass Goose Villiam Pris. Fig. Sec Treass Goose Villiam Relation of Milliam Relation of Milliam Relation and Late the Said corporation and that said instrument to be the free act and seed of said corporation by authority of its Board of Directors and said Harbert A. William Relation Relations Relation Relation Relationship Relationship Relationship Relation and that said instrument was signed and sealed in behalf of the Relationship Relation Relationship Relationsh	of the Minneano	lis and St. Paul S	uburban Kailwa	y Company.) describe	d as lottoms	Ine east	
described property acquired by the County of Massey for road purposes and mode as cooled late Road and County along "". In several causes the same to be surveyed, platted and known as with the same in the foregoing instrument and seal affixed to same in instrument in the corporation, named in the foregoing instrument and seal affixed to same in instrument in the corporation by authority of its Board of Directors and said decreased and seal and convertion on the late of the said instrument to be the free act and seed of said corporation and that said instrument to be the free act and seed of said corporation. **PARTE OF HINNEOCRA'SO on this Viday of These and the same in instrument in the corporate seal of said corporation and that said instrument to be the free at and seed of said corporation. **PARTE OF HINNEOCRA'SO on this Viday of These and the said instrument to be the free act and seed of said corporation and that said instrument was algred and seeled in behalf of said corporation by sutherity of its Board of Directors and said algred to sase in instrument is the corporate seal of said corporation and that said instrument was algred and seeled in behalf of said corporation. ***PROBLEMENT SORES*** **PARTE OF HINNEOCRA'SO ON this Viday of Walley Sores was subscribed and worm to be the free act and deed of said portoration. ***SOREST SORES*** **PARTE OF HINNEOCRA'SO ON this Pederal Savings and Loan Association, a United States Corporation by subhority of this	554.85 feet of and 25. Townshi	the west 754.85 ie	et measured at 22 West, Also	excepting the South	33 feet of the	re above	- 7
WILLEMBRING ADDITION and do hereby dedicate to the public for public use forever Arbor Drive and utility escenarios as shown on this plat. Ave hereunto set our hands and seals this 30th day of 1973. All environments of the public of the p	described proper	rty acquired by th	e County of Ra	msey for road purpos	es and known	as Goose	
Drive and utility essenants as shown on this plat. Althenbring Franing Contractors Corporation Twin City Federal Sevings and Loan Association Fight Of Minksort Street Sec. Treas Sec. Treas Fight Of Minksort Street Corporation and Secretary Treasurer or Willenbring Franing Contractors Corporation, a Minnesota Performance of Minksort Street Corporation, named in the foregoing instrument and seal affixed to same in instrument is the corporation and that said instrument was signed and sealed in behalf of said corporation and that said instrument was signed and sealed of said corporation. Fight Of Minksort Scott Street S	Lake Road and C	ounty Road "F". ha	ve caused the	same to be surveyed, the public for publi	c use foreve	r Arbor	
Twin City Federal Savings and Loan Association Ferbart A. Willenbring Freshed B. Service Freshed Freshed B. Service Freshed Freshed B. Service Freshed Fre	Drive and utili	ty easements as sh	own on this pl	at.	•		
The city Federal Savings and Loan Association The country of Manager of Control of Cont	lave hereunto set o	our hands and seals	this 30th	day of Octob	er .1973	6	4
Expert A. Willenbring Lengt? Willenbring (AS'4 Secretary) Free Sec Treast Sec Treatt Sec Treatt Sec Treatt Sec Treatt Sec Treatt Se	•	•					n
Ester 1. Willenbring Leiony Sec Trease 2.5 Trease 1.5. The STATE OF MINISTORIASS (COUNTY of MINISTORIASS (COUNTY of MINISTORIAS) On this 30 day of Order 1. A.D.1973 before me appeared Herbert A. Millenbring and LeRoy T. Willenbring, who each being duly sworn did say that they are respectively resident and Secretary - Treasurer of Willenbring Francing Contractors Corporation, a Minnesota foreporation, named in the foregoing instrument and seal affixed to same in instrument is the foregoing the state of Directors and said derbert 1. Willenbring and said corporation by sutherity of its Board of Directors and said server as and seed of said corporation. **MORRISON OF MINISTORIA SSON this 1. day of 1. June	illenbring Framing	; Contractors Corpo	ration Twi	n City rederat Bavin	gs and boan	associatio	**
STATE OF MINNESOTA Son this 3 day of 1 day of 1 day of 1 day of 2	Helette Wellen	Le Le Tw	allanbung (K. Felerson	Torogon 6	Levanes	en)
STATE OF MINNESOTA SS OURIST of RATECH On this Daday of Andrew A.D.1973 before me appeared Herbert A. Allenbring and Leftoy T. Willenbring, who each being duly sworn did say that they are respectively resident and Secretary - Treasurer of Willenbring Framing Contractors Corporation, a Minnesota Corporation, named in the foregoing instrument and seal affired to see in instrument is the corporate seal of said corporation and that said instrument was signed and sealed in behalf of said corporation by authority of its Board of Directors and said Herbert A. Willenbring and said Leftoy T. Willenbring acknowledged said instrument to be the free act and deed of said corporation. **Notary Paulic** **Notary Paulic		ing LeRoy T. Will	enbring ()	15't Secretary	, as	s'A Treas	eurer
Final print and Secretary T. Willenbring , who each being duly sworn did say that they are respectively President and Secretary. Treasurer of Villenbring Framing Contractors Corporation, a Minnesota Scorporation, named in the foregoing instrument and seal affixed to same in instrument is the corporate seal of said corporation and that said instrument was signed and sealed in behalf of said corporation by authority of its Board of Directors and said Herbert A. Villenbring and said LeRoy T. Willenbring school and that said instrument to be the free act and seed of said corporation. STATE OF MINNESOTA) So this in day of the County of the Search of Directors and said loan Association, a United States Corporation, named in the foregoing instrument and seal affixed to same in instrument is the corporate seal of said corporation and that said instrument was signed and sealed in behalf of said corporation by authority of its Board of Directors and said instrument to be the free act and deed of said corporation. **ROSER COUNTY** THAT THE SEARCH SAID COUNTY** Minnesota My Commission Expires My County** Minnesota My County***	AMADERICAN STATEMENT	loo l	å /				
Resident and Secretary Treasurer of Willembring Franing Contractors Corporation, a Minnesota Corporation, and the foregoing instrument and seal affixed to same in instrument is the corporate seal of said corporation and that said instrument was signed and sealed in behalf of said corporation by authority of its Board of Directors and said Herbert A. Willembring and said ledoy T. Willembring acknowledged said instrument to be the free act and deed of said corporation. **RATE OF MINNESONA DESON this 3 day of Total A.D. 197 before me appeared C.R. Minnesota My Commission Expires July 25 1978 **COUNTY OF Kinney Contract and Said instrument and seal affixed to same in instrument is the corporate seal of said corporation and that said instrument was signed and sealed in behalf of said corporation by suthority of its Board of Directors and said a fixed to same in instrument is the corporate seal of said instrument to be the free act and deed of said corporation. ***RAME FOR THE OF MINNESONA OF THE STATE OF MINNESONA AND LANGUAGE OF THE STATE OF MINNESONA PROPERTY OF STATE OF MINNESONA STATE OF MINNESON							+4
Corporation, named in the foregoing instrument and seal affixed to same in instrument is the corporate seal of said corporation and that said instrument was signed and sealed in behalf of said corporation by authority of its Board of Directors and said Herbert A. Willenbring and said LeRoy T. Willenbring acknowledged said instrument to be the free act and seed of said corporation. **STATE OF HINESOTA DESTRUMENT AND STATE OF HINESOTA DIRECTIONS** **STATE OF HINESOTA DESTRUMENT OF							
SPATE OF NINNESOTA Son this sold and sealed in behalf of said corporation by authority of its Board of Directors and said Herbert A. Willenbring and said LeRoy T. Willenbring acknowledged said instrument to be the free act and deed of said corporation.							
STATE OF MINESOTA SO I this of any of the Board of Directors and said Herbert A. Willenbring acknowledged said instrument to be the free act and deed of said corporation. Notary Public. Plantage County, Minnesota My Commission Expires John 26,978 STATE OF MINESOTA SO I this of day of the Round of Minesota My Commission Expires My Comparation, and the foregoing instrument and seal affixed to same in instrument is the corporation by sauthority of its Board of Directors and said or proposition and that said instrument was signed and sealed in behalf of said corporation by sauthority of its Board of Directors and said or proposition. STATE OF MINESOTA SO IN THE TOWN BOARD AND THOM; that this plat is a correct representation of said survey; that all distances are correctly shown on the plat; that all moments have been correctly placed in the ground as shown; that the outside boundary lines are correctly designated on the plat; and that there are no wet lands, esseements or public highways other than shown thereon. STATE OF MINESOTA SS THE Surveyor's certifical e was subscribed and sworn to before me, a Notary Public, this of the Town Board of the Town of White Bear, Minnesota, this of day of Cherriman No delinquent taxes and transfer entered this of day of Minesota, this of day of Minesota taxes and transfer entered this of day of Minesota, this of day of Minesota taxes and transfer entered this of day of Minesota taxes and transfer enter							
DERIVE OF MINNESOTA SEOn this 1 day of More and Loan Association, a United States Corporation, and that the foregoing instrument and seal affixed to same in instrument is the corporate said corporation and that said instrument was stimed and sealed in behalf of said corporation by authority of its Board of Directors and said instrument to be the free act and deed of said corporation. If John E. Swenson , hereby certify that I have surveyed and platted the property described in the dedication of this plat as WILLEMBRING ADDITION; that this plat is a correct representation of said survey; that all distances are correctly shown on the plat; that all annuments have been correctly placed in the ground as shown; that the outside boundary lines are correctly designated on the plat; and that there are no wet lands, easements or public highways other than shown thereon. STATE OF MINNESOTA SS The Surveyor's certificate was subscribed and sworn to before me, a Notary Public, this 3 th day of More and Surveyor Minnesota Reg. No. 10460 STATE OF MINNESOTA SS The Surveyor's certificate was subscribed and sworn to before me, a Notary Public, this 3 th day of Market of the Town of White Bear, Minnesota, this day of Market Minnesota and transfer entered this 5 day of Market Minnesota and transfer entered this							
STATE OF HINNESCRA SS on this day of the A.D. 197 before me appeared and the foregoing instrument and seal affixed to same in instrument is the corporation by authority of its Board of Directors and said or provided and seal affixed to same in instrument is the corporate seal of said instrument to be the free act and deed of said corporation. **ROSERTE JONES*** **PORTALL JONES** **PORTALL J							
Notary Public, Notary	, × × × × × × × × × × × × × × × × × × ×	``	AAAAA	A manin	17/mts		*
ETATE OF MINISOTA SS On this of day of the county of the c		NOTARY PUBLIC - MINNES	SOTA È	Notary Public. I	ANSON Count	v. Minneso	ta
STATE OF MINNESOTA SS On this day of the property of the same in the foregoing instrument and seal affixed to same in instrument is the corporation, named in the foregoing instrument and seal affixed to same in instrument is the corporate seal of said corporation and that said instrument was signed and sealed in behalf of said corporation by authority of its Board of Directors and said of said corporation. **NOTE FOR A STATE OF MINNESOTA** I John E. Swenson , hereby certify that T have surveyed and platted the property described in the dedication of this plat as WILLENBERING ADDITION; that this plat is a correct representation of said survey; that all distances are correctly shown on the plat; that all monuments have been correctly placed in the ground as shown; that the outside boundary lines are correctly designated on the plat; and that there are no wet lands, easements or public highways other than shown thereon. **STATE OF MINNESOTA** STATE OF MINNESOTA** STATE OF MINNESOTA** Approved and accepted by the Town Board of the Town of White Bear, Minnesota, thisday of		My Commission Expires July 26,	1978.		1		78
and North Park Who each being duly sworn did say that they are respectively and and the foregoing instrument and seal affixed to same in instrument is the corporate seal of said corporation and that said instrument was signed and sealed in behalf of said corporation by authority of its Board of Directors and said of said corporation. **ROBERT E. JOHNS** ROBERT E. JOHNS	, a. a	******	****		1.	7	1
and North Park Who each being duly sworn did say that they are respectively and and the foregoing instrument and seal affixed to same in instrument is the corporate seal of said corporation and that said instrument was signed and sealed in behalf of said corporation by authority of its Board of Directors and said of said corporation. **ROBERT E. JOHNS** ROBERT E. JOHNS	COUNTY OF RAMSOV)	SSOn this May	of Moher	_ A.D. 197 💆 before	me appeared	a. R. Pet	<u> PRSO</u>
named in the foregoing instrument and seal affixed to same in instrument is the corporate seal of said corporation and that said instrument was signed and sealed in behalf of said corporation by authority of its Board of Directors and said of said corporation by authority of its Board of Directors and said of said corporation. **ROBERT E. JONES** **Notary Public, Romany County, Minnesota My Commission Expires **JAR** **MY Commission Expires **JAR** **Notary Public, highways other than shown thereon. **ROBERT E. JONES** **Notary Public, Romany County, Minnesota Reg. No. 10460* **STATE OF MINNESOTA* **STAT	and LORONNE E.SINO	mso who each being	g duly sworn di	d say that they are	respectively	asst Se	CRET
State of Minnesota and that there are no wet lands, easements or public highways other than shown thereon. State of Minnesota and accepted by the Town Board of the Town of White Bear, Minnesota, this							
ROBERT E. JONES MOTARY PUBLIC. MINNESOTA ROBERT E. JONES MOTARY PUBLIC MINNESOTA ROBERT E. JONES MY Commission Expires	named in the forego	ing instrument and	l seal affixed	to same in instrumer	nt is the cor	porate sea	l of
ROBERT E. JONES ROBERT E. JONES ROTARY PUBLIC - MINNESOTA ROBERT E. JONES ROTARY PUBLIC - MINNESOTA ROTARY PUBLIC - MINNESOTA ROTARY PUBLIC - MINNESOTA ROTARY PUBLIC - MINNESOTA RY COmmission Expires Mr. 25, 1980 My Commission Expires Mr. 25, 1980 My Commission Expires Mr. 25, 1980 My Commission Expires Mr. 24, 1980 Registered Land Surveyor Minnesota Reg. No. 10460 STATE OF MINNESOTA So The Surveyor's certificate was subscribed and sworn to before me, a Notary Public, this 30 Th. day of Markey Mr. 25, 1980 My Commission Expires Notary Public, Mr. 25, 1980 Notary Public, Mr. 25, 1	said corporation an	nd that said instru	ment was signe	d and sealed in beha	ulf of said c	orporation	p y
ROBERT E. JONES Notary Public, Romanission Expires Reg. No. 10460 I John E. Swenson , hereby certify that T have surveyed and platted the property described in the dedication of this plat as WILLENBRING ADDITION; that this plat is a correct representation of said survey; that all distances are correctly shown on the plat; that all monuments have been correctly placed in the ground as shown; that the outside boundary lines are correctly designated on the plat; and that there are no wet lands, easements or public highways other than shown thereon. State Of MINNESOTA COUNTY OF LANSAY SS The Surveyor's certificate was subscribed and sworn to before me, a Notary Public, this 35 7h. day of Landau My Commission Expires Registered Land Surveyor Minnesota Reg. No. 10460 STATE OF MINNESOTA SS The Surveyor's certificate was subscribed and sworn to before me, a Notary Public, Registered Land Surveyor Minnesota Reg. No. 10460 STATE OF MINNESOTA SS The Surveyor's certificate was subscribed and sworn to before me, a Notary Public, Registered Land Surveyor Minnesota Reg. No. 10460 STATE OF MINNESOTA SO THE SURVEY PUBLIC MINNESOTA NOTARY PUBLIC MINNESOTA NOTARY PUBLIC MINNESOTA SET AND A STATE OF MINNESOTA My Commission Expires Notary Public, Registered Land Surveyor Minnesota, this day of My Commission Expires Notary Public, Registered Land Surveyor Minnesota, this day of Notary Public, Registered Land Surveyor Minnesota Reg. No. 10460 STATE OF MINNESOTA SET AND A STATE OF MINNESOTA Notary Public, Registered Land Surveyor Minnesota Reg. No. 10460 SET AND A STATE OF MINNESOTA My Commission Expires Notary Public, Registered Land Surveyor Minnesota Reg. No. 10460 STATE OF MINNESOTA NOTARY PUBLIC MINNESOTA My Commission Expires Notary Public, Registered Land Surveyor Minnesota Reg. No. 10460 Notary Public, Registered Land Surveyor Minnesota Reg. No. 10460	authority of its Bo	pard of Directors a	and said ARR	HORSON and LORO	me ES wan	acknowled	lged
ROBERT E. JONES ROTARY PUBLIC - MINESOTA RAMSEY COUNTY, Minesota RAMSEY COUNTY Representation of this plat as WILLEMBRING ADDITION; that this plat is a correct representation of said survey; that all distances are correctly shown on the plat; that all monuments have been correctly placed in the ground as shown; that the outside boundary lines are correctly designated on the plat; and that there are no wet lands, easements or public highways other than shown thereon. STATE OF MINNESOTA COUNTY OF Lansey SE The Surveyor's certificate was subscribed and sworn to before me, a Notary Public, this Sorth day of County Notary Public, Membesota Registered Land Surveyor Minnesota Reg. No. 10460 STATE OF MINNESOTA SERMANH I. VOTEL NOTARY PUBLIC MINNESOTA My Commission Expires	said instrument to	be the free act ar	nd deed of said		(**)	And the second s	
Notary Public, Annual County, Minnesota Rankset COUNTY My Comm. Expires Mar. 26, 1980 I John E. Swenson , hereby certiffy that I have surveyed and platted the property described in the dedication of this plat as WILLENBRING ADDITION; that this plat is a correct representation of said survey; that all distances are correctly shown on the plat; that all monuments have been correctly placed in the ground as shown; that the outside boundary lines are correctly designated on the plat; and that there are no wet lands, easements or public highways other than shown thereon. STATE OF MINNESOTA COUNTY OF Langery St. The Surveyor's certificate was subscribed and sworn to before me, a Notary Public, this 35 th. day of Advisory Notary Public. Minnesota Reg. No. 10460 STATE OF MINNESOTA COUNTY OF Langery St. 1978 Approved and accepted by the Town Board of the Town of White Bear, Minnesota, this day of			* ·	70000	XOY		
I John E. Swenson , hereby certify that I have surveyed and platted the property described in the dedication of this plat as WILLENBRING ADDITION; that this plat is a correct representation of said survey; that all distances are correctly shown on the plat; that all monuments have been correctly placed in the ground as shown; that the outside boundary lines are correctly designated on the plat; and that there are no wet lands, easements or public highways other than shown thereon. STATE OF MINNESOTA SS The Surveyor's certificate was subscribed and sworn to before me, a Notary Public, this 30 M. day of Minnesota Reg. No. 10460 Notary Fublic, Kertsey County, Minnesota My Commission Expires Wy Commission E		NOTARY PUL	· · · · · · · · · · · · · · · · · · ·			ter Minnac	ota
dedication of this plat as WILLENBRING ADDITION; that this plat is a correct representation of said survey; that all distances are correctly shown on the plat; that all monuments have been correctly placed in the ground as shown; that the outside boundary lines are correctly designated on the plat; and that there are no wet lands, easements or public highways other than shown thereon. STATE OF MINNESOTA SS The Surveyor's certificate was subscribed and sworn to before me, a Notary Public, this 30 th day of County, 1973. BENJAMIN 1 VOTEL WAS FUBLIC MINNESOTA My Commission Expires County, Minnesota My Commission Expires County My Commission Expires County My Commission Expires County My Commission Expires My			· · · · · · · · · · · · · · · · · · ·		• • • • • • • • • • • • • • • • • • • •	1 0 0 19	
said survey; that all distances are correctly shown on the plat; that all monuments have been correctly placed in the ground as shown; that the outside boundary lines are correctly designated on the plat; and that there are no wet lands, easements or public highways other than shown thereon. Redistered Land Surveyor Minnesota Reg. No. 10460 STATE OF MINNESOTA COUNTY OF Landson SENJAMIN J. VOTEL BENJAMIN J. VOTEL Notary Public, Manual College County, Minnesota My Commission Expires Wy County, Minnesota My Commission Expires My Commission Expires Approved and accepted by the Town Board of the Town of White Bear, Minnesota, this day of		≶ My Comm. E	SEY COUNTY xpires Mar. 26, 1980	My Commission Expir	es MR. 2	le. 1980	
correctly placed in the ground as shown; that the outside boundary lines are correctly designated on the plat; and that there are no wet lands, easements or public highways other than shown thereon. Redistered Land Surveyor Minnesota Reg. No. 10460 STATE OF MINNESOTA COUNTY OF Lands of La		\$ My Comm. E ************************************	SEY COUNTY xpires Mar. 26, 1980 1at Thave surv	My Commission Expinered and platted the	res MR. 2 property de	b, 1980, scribed in	the
on the plat; and that there are no wet lands, easements or public highways other than shown Thereon. Registered Land Surveyor Minnesota Reg. No. 10460 STATE OF MINNESOTA COUNTY OF Lansey SS The Surveyor's certificate was subscribed and sworn to before me, a Notary Public, this 36 7/2 day of Advisor Expires July 26, 1978. Approved and accepted by the Town Board of the Town of White Bear, Minnesota, this day of	dedication of this	, hereby certify the plat as WILLENBRIN	SEY COUNTY xpires Mar. 26, 1980 YAT T HAVE SURV NG ADDITION; th	My Commission Expinered and platted the lat this plat is a co	res MR A property de prect repres	b, 1980 scribed in entation of	the
Redistered Land Surveyor Minnesota Reg. No. 10460 STATE OF MINNESOTA SS The Surveyor's certificate was subscribed and sworn to before me, a Notary Public, this 36 th day of Attitude 1973. BENJAMIN J. VOTEL NOTARY Public. Minnesota Ramsey County My Commission Expires Wy County, Minnesota Ramsey County My Commission Expires Wy Commission Expires Wy Commission Expires Will 26, 1978. Approved and accepted by the Town Board of the Town of White Bear, Minnesota, thisday of	dedication of this said survey; that s	My Comm. Experiment to the community of	SEY COUNTY Spires Mar. 26, 1980 Start Thave survive survive survive survive survive shows	My Commission Expinered and platted the lat this plat is a conthe plat; that a	res MR A property de prect repres all monuments	scribed in entation of have been	the of
STATE OF MINNESOTA SS The Surveyor's certificate was subscribed and sworn to before me, a Notary Public, this 30 % day of October 1973. BENJAMIN J. VOTEL NOTARY PUBLIC - MINNESOTA RAMSEY COUNTY My Commission Expires by 26, 1978. Approved and accepted by the Town Board of the Town of White Bear, Minnesota, this day of	dedication of this said survey; that a correctly placed in	My Comm. E hereby certify the plat as WILLENBRIN all distances are continued as shown	sey county xpires Mar. 26, 1980 \$ nat T have survey and ADDITION; the correctly shows own; that the co	My Commission Expinered and platted the at this plat is a conton the plat; that soutside boundary line	res MR A property de prect repres all monuments as are correc	b, 1980 scribed in entation of have been tly design	the of
STATE OF MINNESOTA COUNTY OF Lansey SS The Surveyor's certificate was subscribed and sworn to before me, a Notary Public, this 36 % day of Advantage 1973. BENJAMIN 1 VOTEL NOTARY PUBLIC MINNESOTA RAMSEY COUNTY My Commission Expires County, Minnesota My Commission Expires Will 26, 1978. Approved and accepted by the Town Board of the Town of White Bear, Minnesota, this day of	dedication of this said survey; that a correctly placed in on the plat; and th	My Comm. E hereby certify the plat as WILLENBRIN all distances are continued as shown	sey county xpires Mar. 26, 1980 \$ nat T have survey and ADDITION; the correctly shows own; that the co	My Commission Expireyed and platted the lat this plat is a conton the plat; that soutside boundary line lents or public high	res MR A e property de orrect repres all monuments es are correc ways other th	b, 1980 scribed in entation of have been tly design	the of
Public, this 36 % day of Att Avan 1973. BENJAMIN J. VOTEL NOTARY PUBLIC-MINNESOTA RAMSEY COUNTY My Commission Expires July 26, 1978. Approved and accepted by the Town Board of the Town of White Bear, Minnesota, this _/ day of	dedication of this said survey; that a correctly placed in	My Comm. E hereby certify the plat as WILLENBRIN all distances are continued as shown	sey county xpires Mar. 26, 1980 \$ mat 1 have survey and survey survey shows that the correctly shows the correctly s	My Commission Expire eyed and platted the lat this plat is a contact that is a contact that a contact that is a contact	res MR A e property de orrect repres all monuments es are correct ways other th	scribed in entation of have been tly designant shown	the of
Approved and accepted by the Town Board of the Town of White Bear, Minnesota, this _/ day of	dedication of this said survey; that a correctly placed in on the plat; and the thereon.	hereby certify the plat as WILLENBRINg all distances are controlled the ground as shown at there are no we	sey county xpires Mar. 26, 1980 at T have survey and ADDITION; the correctly shows own; that the county that the county and the county shows at lands, eases Regal	My Commission Expire reyed and platted the lat this plat is a contact on the plat; that so the late of	res MR A e property de orrect repres all monuments es are correct ways other the Minnesota Re	scribed in entation of have been tly design an shown	the of a steed
Approved and accepted by the Town Board of the Town of White Bear, Minnesota, this _/ day of	dedication of this said survey; that a correctly placed in on the plat; and the thereon.	hereby certify the plat as WILLENBRINg all distances are controlled the ground as shown at there are no we	sey county xpires Mar. 26, 1980 at T have survey and ADDITION; the correctly shows own; that the county that the county and the county shows at lands, eases Regal	My Commission Expire reyed and platted the lat this plat is a contact on the plat; that so the late of	res MR A e property de orrect repres all monuments es are correct ways other the Minnesota Re	scribed in entation of have been tly design an shown	the of a steed
Approved and accepted by the Town Board of the Town of White Bear, Minnesota, this _/ day of	dedication of this said survey; that a correctly placed in on the plat; and the thereon. STATE OF MINNESOTA COUNTY OF RANSey	hereby certify the plat as WILLENBRINg all distances are contact the ground as shown at there are no we have the Surveyor's day of Career	sey county xpires Mar. 26, 1980 at T have survey and ADDITION; the correctly shows own; that the county that the county and th	My Commission Expire reyed and platted the lat this plat is a contact that is a cont	res MR A e property de orrect repres all monuments es are correct ways other the Minnesota Re-	scribed in entation of have been tly designan shown g. No. 104	the of lated
No delinquent taxes and transfer entered this 5 day of 700, 1973.	dedication of this said survey; that a correctly placed in on the plat; and the thereon. STATE OF MINNESOTA COUNTY OF RANSey	hereby certify the plat as WILLENBRING all distances are contact the ground as shown at there are no we seem that there are no we seem that the surveyor's day of the surveyor's notary public min	sey county xpires Mar. 26, 1980 hat T have survey and ADDITION; the correctly shows own; that the cown; that the correctly sacres are a certificate with the correct sacres are a certificate sacres are a certificate with the correct sacres are a certificate sacres and a certificate sacr	My Commission Expire reyed and platted the lat this plat is a contact that is a contact that is not the plat; that is not the plat i	res MR A property de property de property de prect repres all monuments as are correc ways other th Minnesota Re worn to befor	scribed in entation of have been tly designan shown e me, a No. 104 e me, a No. 104 nty, Minne	the of lated
No delinquent taxes and transfer entered this 5 day of 700, 1973.	dedication of this said survey; that a correctly placed in on the plat; and the thereon. STATE OF MINNESOTA COUNTY OF Repsey Public, this 36 %	hereby certify the plat as WILLENBRING all distances are continued the ground as shown at there are no we hat there are no we have the ground as shown at the ground as shown as the ground a	sey county xpires Mar. 26, 1980 at T have survey of ADDITION; the correctly shows own; that the county that th	My Commission Expire reyed and platted the lat this plat is a contact that is a contact that is not the plat; that is not the plat is not the plat; that is not the plat; the plat is not the plat is not the plat; the plat is not the plat is not the plat; the plat is not the plat is no	res MR A e property de property de prect repres all monuments es are correc ways other th Minnesota Re worn to befor masey Courses	scribed in entation of have been tly designan shown e me, a No. 104 e me, a No. 104 nty, Minne	the of lated
\mathcal{L}	dedication of this said survey; that a correctly placed in on the plat; and the thereon. STATE OF MINNESOTA COUNTY OF Ransey Public, this 36 %	hereby certify the plat as WILLENBRING all distances are contact the ground as shown at there are no we have the ground as shown at there are no we have the ground as shown at the ground at the ground as shown at the ground	sey county xpires Mar. 26, 1980 at T have survey of ADDITION; the correctly shows own; that the county that th	My Commission Expire reyed and platted the lat this plat is a contact that is a contact that is not the plat; that is not the plat is not the plat; that is not the plat; the plat is not the plat is not the plat; the plat is not the plat is not the plat; the plat is not the plat is no	res MR A e property de property de prect repres all monuments es are correc ways other th Minnesota Re worn to befor masey Courses	scribed in entation of have been tly designan shown g. No. 104 e me, a No. 104	the of lated
\mathcal{L}	dedication of this said survey; that a correctly placed in on the plat; and the thereon. STATE OF MINNESOTA COUNTY OF Ransey Public, this 36 7	hereby certify the plat as WILLENBRING all distances are continued the ground as shown at there are no we have the surveyor's day of the Surveyor's RAMSEY COUN My Commission Expires July ted by the Town Bos	sey county xpires Mar. 26, 1980 at T have survey of ADDITION; the correctly shows own; that the county that th	My Commission Expire reyed and platted the lat this plat is a contact that is a contact that is not the plat; that is not the plat is not the plat; that is not the plat; the plat is not the plat is not the plat; the plat is not the plat is not the plat; the plat is not the plat is no	res MR A e property de property de prect repres all monuments es are correc ways other th Minnesota Re worn to befor masey Courses	scribed in entation of have been tly designan shown g. No. 104 e me, a No. 104	the of lated
\mathcal{L}	dedication of this said survey; that a correctly placed in on the plat; and the thereon. STATE OF MINNESOTA COUNTY OF Ransey Public, this 36 %	hereby certify the plat as WILLENBRING all distances are continued the ground as shown at there are no we have the surveyor's day of the Surveyor's RAMSEY COUN My Commission Expires July ted by the Town Bos	sey county xpires Mar. 26, 1980 at T have survey of ADDITION; the correctly shows own; that the county that th	My Commission Expire reyed and platted the lat this plat is a contact that is a contact that is not the plat; that is not the plat is not the plat; that is not the plat; the plat is not the plat is not the plat; the plat is not the plat is not the plat; the plat is not the plat is no	res MR A e property de property de prect repres all monuments es are correc ways other th Minnesota Re worn to befor masey Courses	scribed in entation of have been tly designan shown g. No. 104 e me, a No. 104	the of lated
\mathcal{L}	dedication of this said survey; that a correctly placed in on the plat; and the thereon. STATE OF MINNESOTA COUNTY OF Ransey Public, this 36 %	hereby certify the plat as WILLENBRING all distances are continued the ground as shown at there are no we have the surveyor's day of the Surveyor's RAMSEY COUN My Commission Expires July ted by the Town Bos	sey county xpires Mar. 26, 1980 at T have survey of ADDITION; the correctly shows own; that the county that th	My Commission Expire reyed and platted the lat this plat is a contact that is a contact that is not the plat; that is not the plat is not the plat; that is not the plat; the plat is not the plat is not the plat; the plat is not the plat is not the plat; the plat is not the plat is no	res MR A e property de property de prect repres all monuments es are correc ways other th Minnesota Re worn to befor masey Courses	scribed in entation of have been tly designan shown g. No. 104 e me, a No. 104	the of lated
By Coll Deputy	dedication of this said survey; that a correctly placed in on the plat; and the thereon. STATE OF MINNESOTA COUNTY OF Ransey Approved and accept Approved and accept Chairman	hereby certify the plat as WILLENBRINg all distances are continued as shown at the ground as shown at there are no we have the surveyor at the	mat T have survey of ADDITION; the correctly shown own; that the correctly shown of the Town	My Commission Expire reyed and platted the lat this plat is a contact that is a contact that is not the plat; that is not the plat is not the plat; that is not the plat; the plat is not the plat is not the plat; the plat is not the plat is not the plat; the plat is not the plat is no	res MR A e property de property de prect repres all monuments es are correc ways other th Minnesota Re worn to befor masey Courses	scribed in entation of have been tly designan shown g. No. 104 e me, a No. 104	the of lated
	dedication of this said survey; that a correctly placed in on the plat; and the thereon. STATE OF MINNESOTA COUNTY OF Remsey Approved and accept Approved and accept Chairman	hereby certify the plat as WILLENBRINg all distances are continued as shown at the ground as shown at there are no we have the surveyor at the	mat T have survey of ADDITION; the correctly shown own; that the correctly shown of the Town	My Commission Expire reyed and platted the lat this plat is a contact that is a contact that is not the plat; that is not the plat is not the plat; that is not the plat; the plat is not the plat is not the plat; the plat is not the plat is not the plat; the plat is not the plat is no	res MR A e property de property de prect repres all monuments es are correc ways other th Minnesota Re worn to befor masey Courses	scribed in entation of have been tly designan shown g. No. 104 e me, a No. 104	the of lated
	dedication of this said survey; that a correctly placed in on the plat; and the thereon. STATE OF MINNESOTA COUNTY OF Remsey Approved and accept Approved and accept Chairman	hereby certify the plat as WILLENBRINg all distances are continued as shown at the ground as shown at there are no we have the surveyor at the	mat T have survey of ADDITION; the correctly shown own; that the correctly shown of the Town	My Commission Expire eyed and platted the lat this plat is a contact that is a contact that is not the plat; the plat; that is not the plat; the plat; the plat is not the plat; the plat; the plat is not the plat; the plat is not the plat; the plat; the plat is not the plat is not the plat; the plat is not the plat is not the plat; the plat is not the	property desprect representation are correct representations are correct representations.	scribed in entation of have been tly designan shown g. No. 104 e me, a No. 104	the of lated
	dedication of this said survey; that a correctly placed in on the plat; and the thereon. STATE OF MINNESOTA COUNTY OF RANSey Public, this 36 % Approved and accept Chairman	hereby certify the plat as WILLENBRINg all distances are continued as shown at the ground as shown at there are no we have the surveyor at the	mat T have survey of ADDITION; the correctly shown own; that the correctly shown of the Town	My Commission Expire eyed and platted the lat this plat is a contact that is a contact that is not the plat; the plat; that is not the plat; the plat; the plat is not the plat; the plat; the plat is not the plat; the plat is not the plat; the plat; the plat is not the plat is not the plat; the plat is not the plat is not the plat; the plat is not the	property desprect representation are correct representations are correct representations.	scribed in entation of have been tly designan shown g. No. 104 e me, a No. 104	the of lated
	dedication of this said survey; that a correctly placed in on the plat; and the thereon. STATE OF MINNESOTA COUNTY OF Ransey Public, this 38 7	hereby certify the plat as WILLENBRINg all distances are continued as shown at the ground as shown at there are no we have the surveyor at the	mat T have survey of ADDITION; the correctly shown own; that the correctly shown of the Town	My Commission Expire eyed and platted the lat this plat is a contact that is a contact that is not the plat; the plat; that is not the plat; the plat; the plat is not the plat; the plat; the plat is not the plat; the plat is not the plat; the plat; the plat is not the plat is not the plat; the plat is not the plat is not the plat; the plat is not the	property desprect representation are correct representations are correct representations.	scribed in entation of have been tly designan shown g. No. 104 e me, a No. 104	the of lated
	dedication of this said survey; that a correctly placed in on the plat; and the thereon. STATE OF MINNESOTA COUNTY OF Remsey Public, this 38 % Approved and accept Chairman	hereby certify the plat as WILLENBRINg all distances are continued as shown at the ground as shown at there are no we have the surveyor at the	mat T have survey of ADDITION; the correctly shown own; that the correctly shown of the Town	My Commission Expire eyed and platted the lat this plat is a contact that is a contact that is not the plat; the plat; that is not the plat; the plat; the plat is not the plat; the plat; the plat is not the plat; the plat is not the plat; the plat; the plat is not the plat is not the plat; the plat is not the plat is not the plat; the plat is not the	property desprect representation are correct representations are correct representations.	scribed in entation of have been tly designan shown g. No. 104 e me, a No. 104	the of lated
	dedication of this said survey; that a correctly placed in on the plat; and the thereon. STATE OF MINNESOTA COUNTY OF Ransey Approved and accept Approved and accept Chairman	hereby certify the plat as WILLENBRINg all distances are continued as shown at the ground as shown at there are no we have the surveyor at the	mat T have survey of ADDITION; the correctly shown own; that the correctly shown of the Town	My Commission Expire eyed and platted the lat this plat is a contact that is a contact that is not the plat; the plat; that is not the plat; the plat; the plat is not the plat; the plat; the plat is not the plat; the plat is not the plat; the plat; the plat is not the plat is not the plat; the plat is not the plat is not the plat; the plat is not the	property desprect representation are correct representations are correct representations.	scribed in entation of have been tly designan shown g. No. 104 e me, a No. 104	the of lated
	dedication of this said survey; that a correctly placed in on the plat; and the thereon. STATE OF MINNESOTA COUNTY OF Remsey Public, this 38 % Approved and accept Chairman	hereby certify the plat as WILLENBRINg all distances are continued as shown at the ground as shown at there are no we have the surveyor at the	mat T have survey of ADDITION; the correctly shown own; that the correctly shown of the Town	My Commission Expire eyed and platted the lat this plat is a contact that is a contact that is not the plat; the plat; that is not the plat; that is not the plat; the plat; the plat is not the plat	property desprect representation are correct representations are correct representations.	scribed in entation of have been tly designan shown g. No. 104 e me, a No. 104	the of lated
	dedication of this said survey; that a correctly placed in on the plat; and the thereon. STATE OF MINNESOTA COUNTY OF Remsey Approved and accept Approved and accept Chairman	hereby certify the plat as WILLENBRINg all distances are continued as shown at the ground as shown at there are no we have the surveyor at the	mat T have survey of ADDITION; the correctly shown own; that the correctly shown of the Town	My Commission Expire eyed and platted the lat this plat is a contact that is a contact that is not the plat; the plat; that is not the plat; that is not the plat; the plat; the plat is not the plat	property desprect representation are correct representations are correct representations.	scribed in entation of have been tly designan shown g. No. 104 e me, a No. 104	the of lated
	dedication of this said survey; that a correctly placed in on the plat; and the thereon. STATE OF MINNESOTA COUNTY OF Ransey Public, this 38 7	hereby certify the plat as WILLENBRINg all distances are continued as shown at the ground as shown at there are no we have the surveyor at the	mat T have survey of ADDITION; the correctly shown own; that the correctly shown of the Town	My Commission Expire eyed and platted the lat this plat is a contact that is a contact that is not the plat; the plat; that is not the plat; that is not the plat; the plat; the plat is not the plat	property desprect representation are correct representations are correct representations. The correct representation are correct representations are correct representatio	scribed in entation of have been tly designan shown g. No. 104 e me, a No. 104	the of lated
	dedication of this said survey; that a correctly placed in on the plat; and the thereon. STATE OF MINNESOTA COUNTY OF RANSey Public, this 36 % Approved and accept Chairman	hereby certify the plat as WILLENBRINg all distances are continued as shown at the ground as shown at there are no we have the surveyor at the	mat T have survey of ADDITION; the correctly shown own; that the correctly shown of the Town	My Commission Expire eyed and platted the lat this plat is a contact that is a contact that is not the plat; the plat; that is not the plat; that is not the plat; the plat; the plat is not the plat	property desprect representation are correct representations are correct representations. The correct representation are correct representations are correct representatio	scribed in entation of have been tly designan shown g. No. 104 e me, a No. 104	the of lated
	dedication of this said survey; that a correctly placed in on the plat; and the thereon. STATE OF MINNESOTA COUNTY OF Ransey Approved and accept Approved and accept Chairman	hereby certify the plat as WILLENBRINg all distances are continued as shown at the ground as shown at there are no we have the surveyor at the	mat T have survey of ADDITION; the correctly shown own; that the correctly shown of the Town	My Commission Expire eyed and platted the lat this plat is a contact that is a contact that is not the plat; the plat; that is not the plat; that is not the plat; the plat; the plat is not the plat	property desprect representation are correct representations are correct representations. The correct representation are correct representations are correct representatio	scribed in entation of have been tly designan shown g. No. 104 e me, a No. 104	the of lated
en de la companya de La companya de la co	dedication of this said survey; that a correctly placed in on the plat; and the thereon. STATE OF MINNESOTA COUNTY OF Remsey Public, this 38 % Approved and accept Chairman	hereby certify the plat as WILLENBRINg all distances are continued as shown at the ground as shown at there are no we have the surveyor at the	mat T have survey of ADDITION; the correctly shown own; that the correctly shown of the Town	My Commission Expire eyed and platted the lat this plat is a contact that is a contact that is not the plat; the plat; that is not the plat; that is not the plat; the plat; the plat is not the plat	property desprect representation are correct representations are correct representations. The correct representation are correct representations are correct representatio	scribed in entation of have been tly designan shown g. No. 104 e me, a No. 104	the of lated
$\epsilon_{ij} + 0.00$ and	dedication of this said survey; that a correctly placed in on the plat; and the thereon. STATE OF MINNESOTA COUNTY OF Ransey Approved and accept Approved and accept Chairman	hereby certify the plat as WILLENBRINg all distances are continued as shown at the ground as shown at there are no we have the surveyor at the	mat T have survey of ADDITION; the correctly shown own; that the correctly shown of the Town	My Commission Expire eyed and platted the lat this plat is a contact that is a contact that is not the plat; the plat; that is not the plat; that is not the plat; the plat; the plat is not the plat	property desprect representation are correct representations are correct representations. The correct representation are correct representations are correct representatio	scribed in entation of have been tly designan shown g. No. 104 e me, a No. 104	the of lated

Abstract # 1870077

Recorded Nov. 6, 1973