HUNTERS PARK THIRD ADDITION


Have caused the same to be surveyed, platted and known as HUNTERS PARK THIRD ADDITION and do hereby dedicate to the public use forever the court, place, utility and drainage easements as shown on the plat. Have hereunto set our hands and seals this 144 day of October, St. Paul Bible College STATE OF MINNESOTA State, personally appeared Francis Grubbs and Viron O. Miller, who being each by me duly sworn, did say that they are respectively the President and Secretary of the St. Paul Bible College, the corporation named in the foregoing instrument and the seal affixed to said instrument is the corporate seal of said corporation and that said instrument was signed and sealed in behalf of said corporation by authority of its Board of Directors, and said President and said Secretary acknowledged said instrument to be the free act and deed of said corporation to be the free act and deed of said corporation. My Commission Expires February 16, 1976 Notary Public, Ramsey County, Minn. I, James E. Boerhave, hereby certify that I have surveyed and platted the property described in the dedication of this plat as HUNTERS PARK THIRD ADDITION: that this plat is a correct representation of said survey; that all distances are correctly shown on plat in feet and hundredths of a foot; that all monuments have been correctly placed in the ground as shown; that the outside boundary lines are correctly designated on the plat; and that there are no wet lands, easements or public highways other than as shown Minnesota Registration No. STATE OF MINNESOTA ss The surveyor's certificate was subscribed and sworn to before me, a Notary Public, this 23 2 COUNTY OF Hennepin day of September Notary Public Hennepin County, Minnesota My Commission Expires June 25, 1981 HENNEPEN COUNTY 22nd day of Rovember No delinquent taxes and transfer entered this 19<u>74</u> A.D. Department of Property Taxation

Director BY: This plat of HUNTERS PARK THIRD ADDITION was accepted and approved this 25TM day of November, 1974 A.D. Plat Commission City Engineer of St. Paul

Know All Persons By These Presents: that St. Paul Bible College, a Minnesota corporation, owner and proprietor of the following described property, situated in the City of Arden

Outlot D, Hunters Park, according to the recorded plat thereof, on file and of record in the Registror of Titles office.

Hills, Ramsey County, Minnesota:

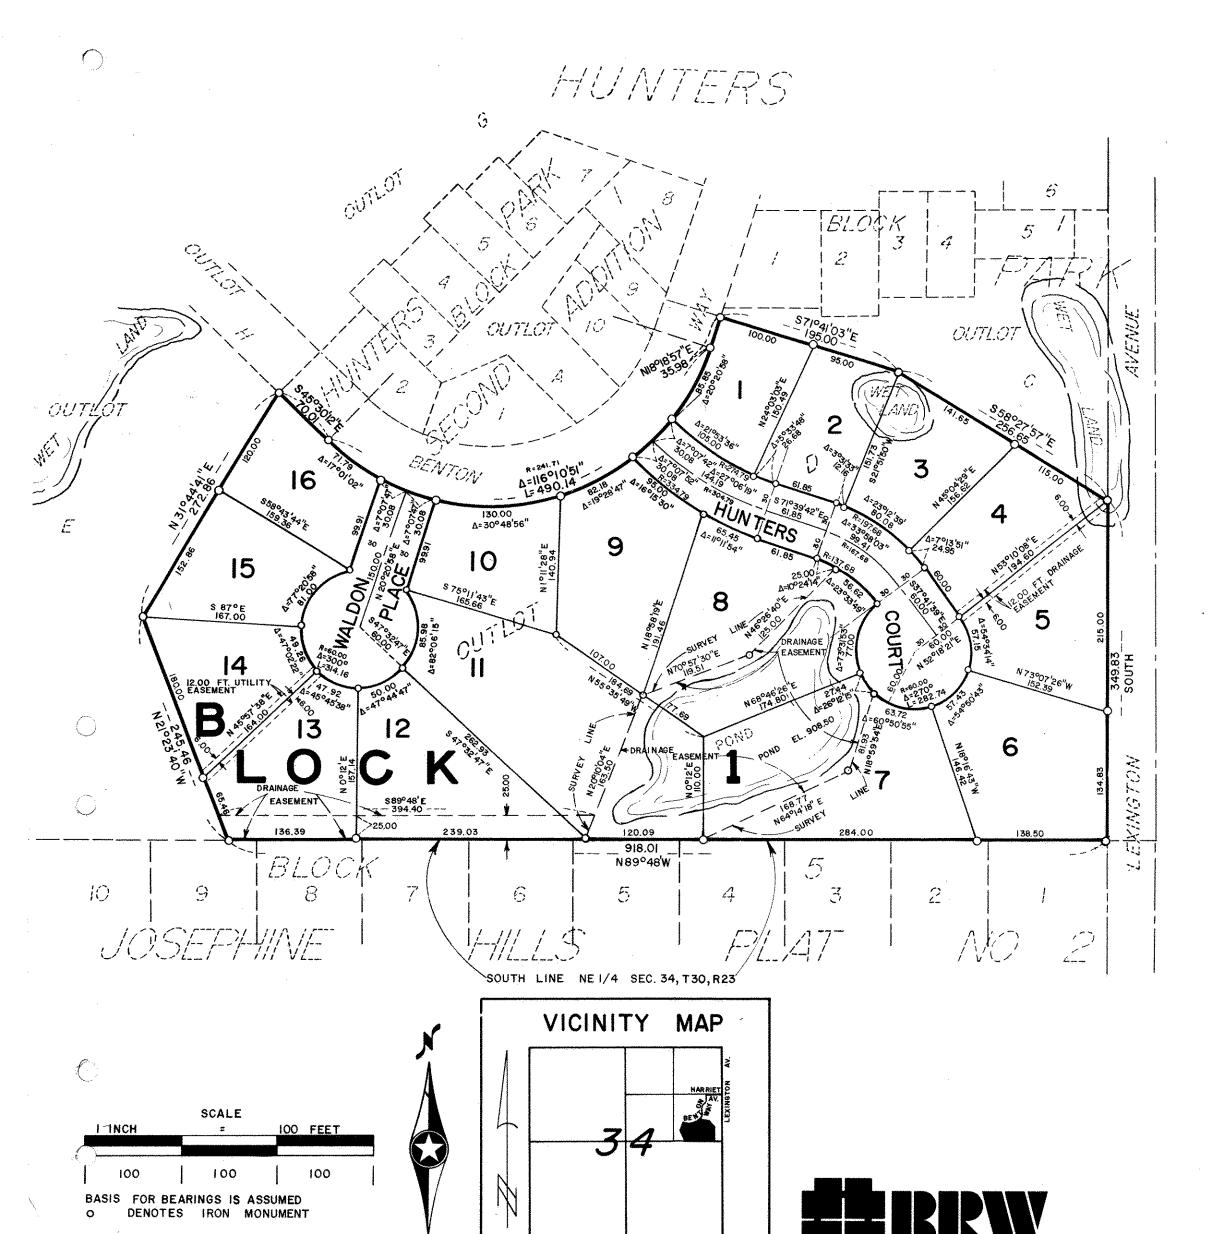

SEC. 34, TWP. 30, RGE.23

BATHER, RINGROSE, WOLSFELD, INC.