
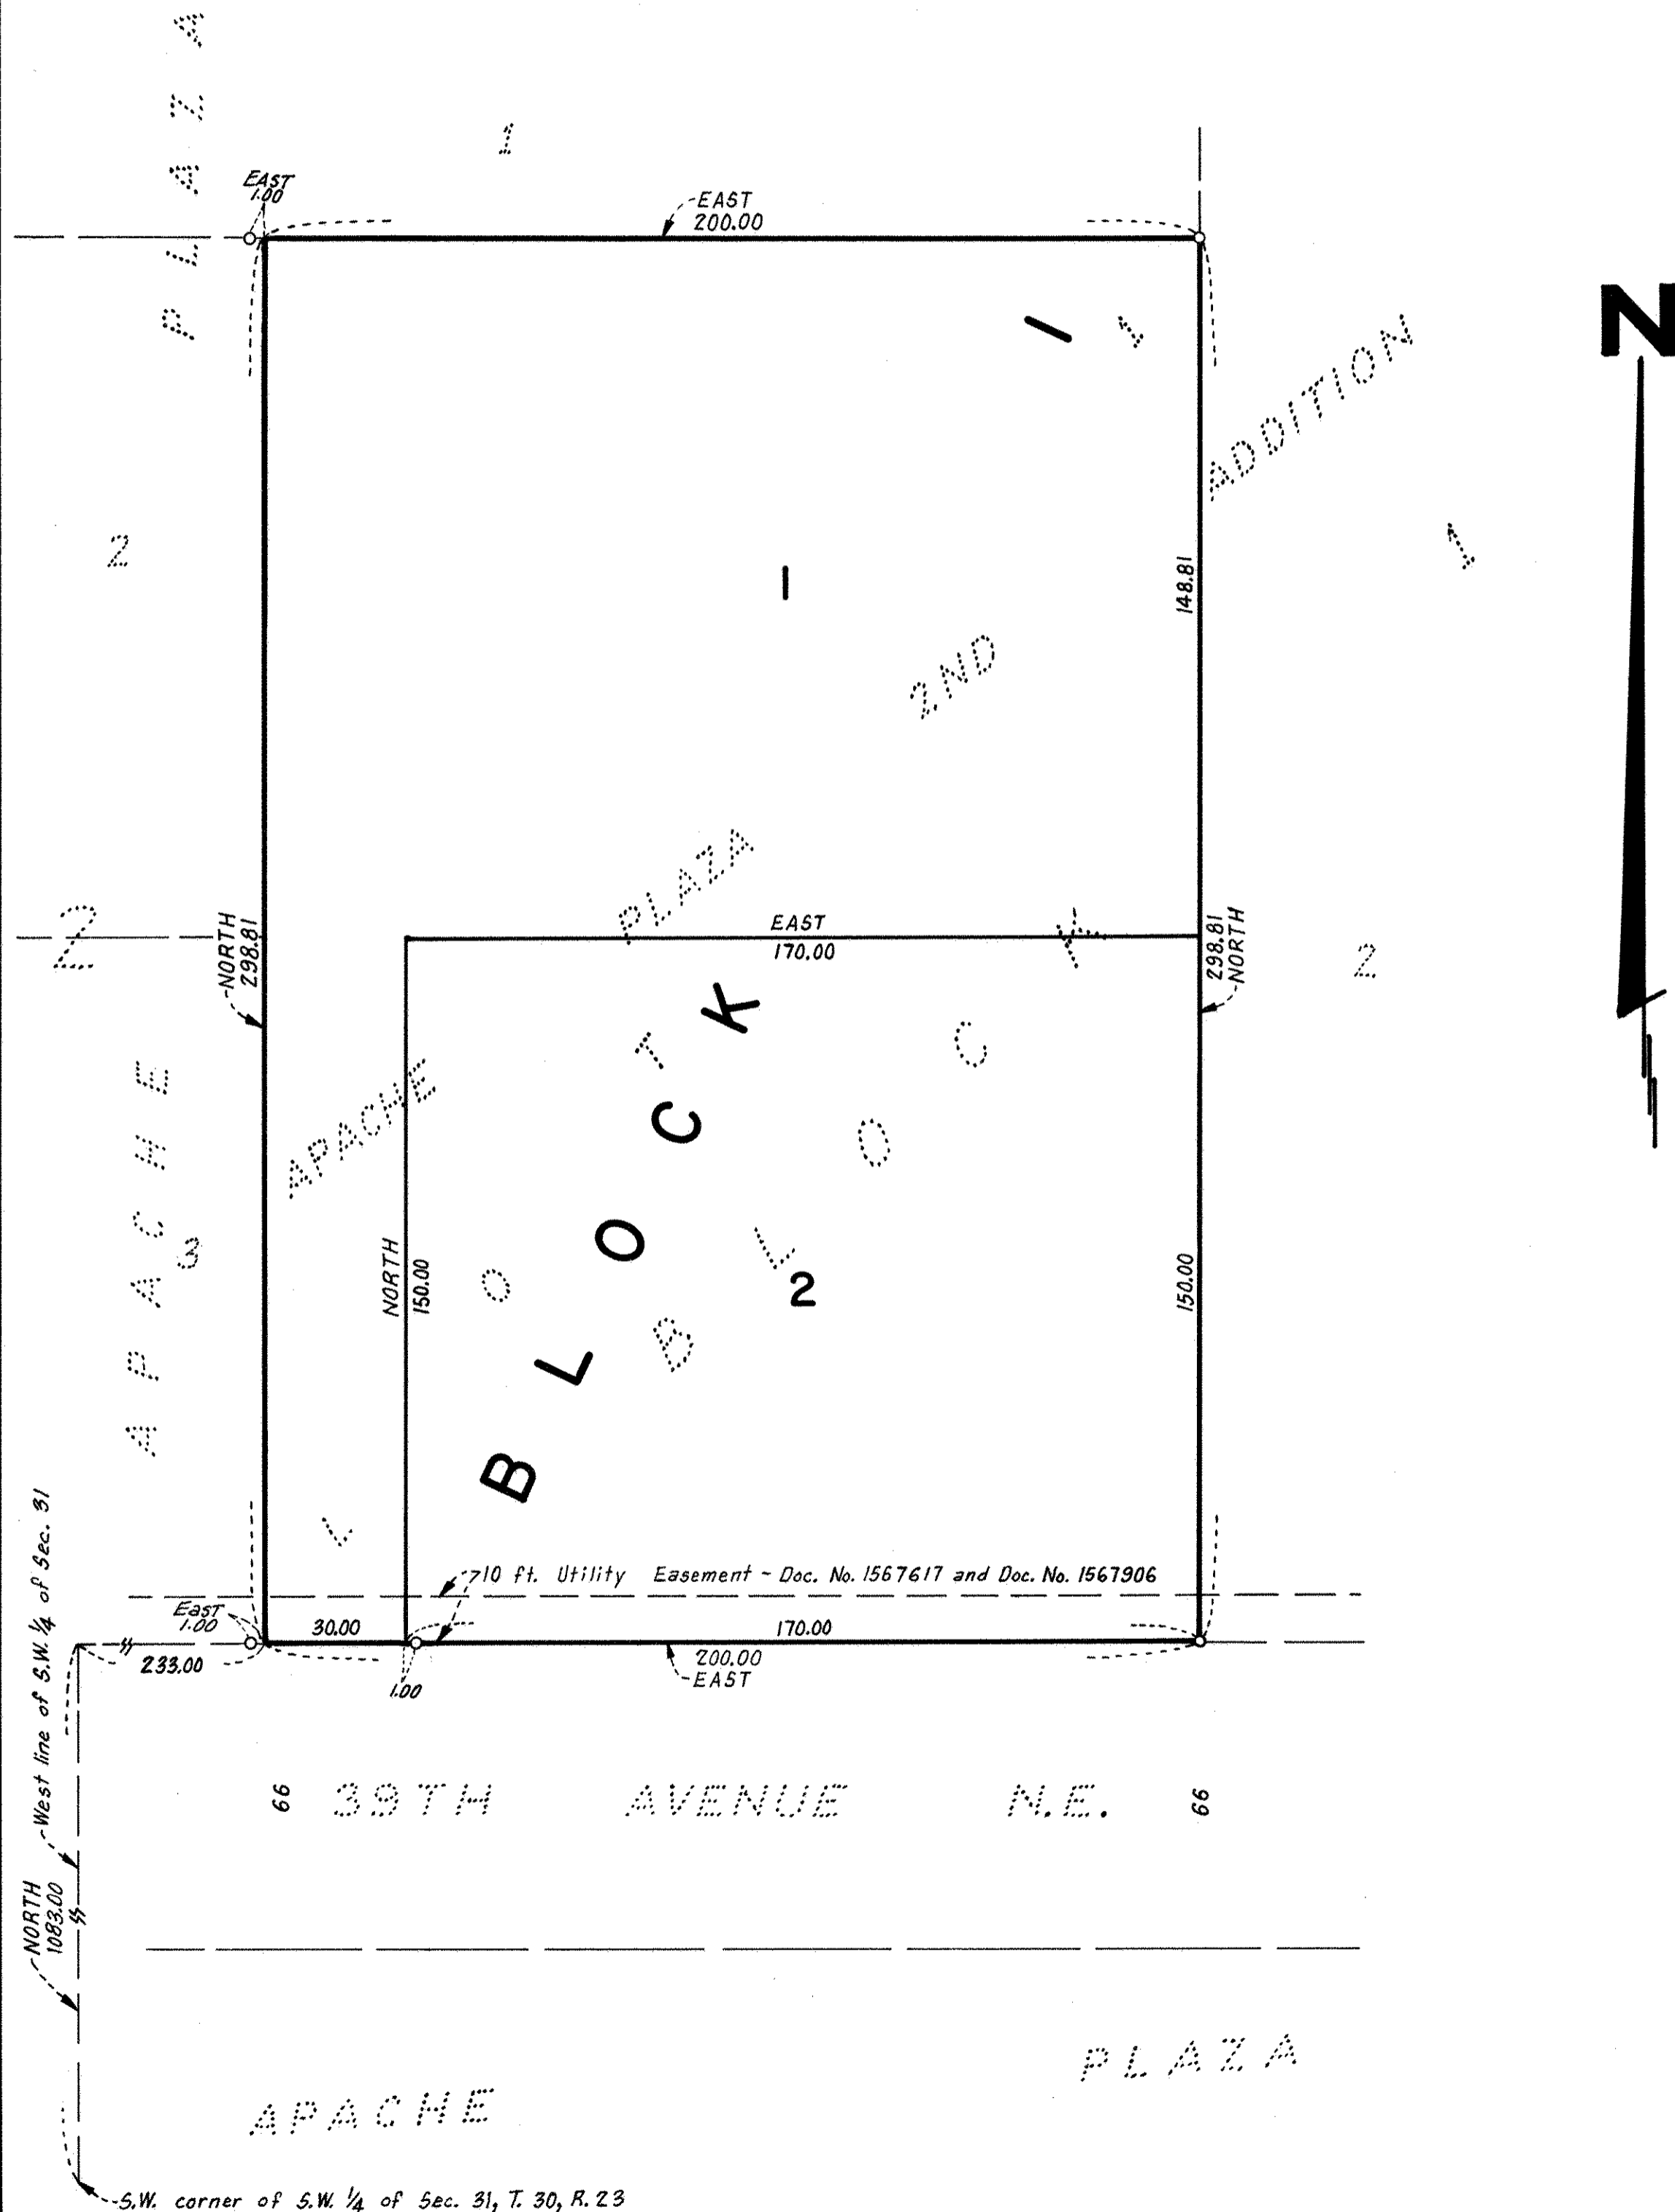


BEUTZ ADDITION

BEARINGS SHOWN ARE ON AN ASSUMED DATUM EGAN, FIELD & NOWAK, INC. SURVEYORS
o DENOTES IRON MONUMENT
AUGUST, 1977

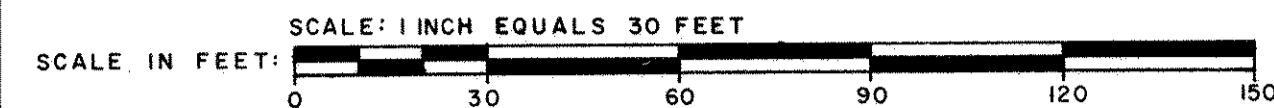

Know all persons by these presents that Apache Realty Fund, a limited partnership, owner of the following described property situated in the City of St. Anthony, Ramsey County, Minnesota:
Lot 1, Block 1, APACHE PLAZA 2ND ADDITION, according to the plat thereof on file and of record in the office of the County Recorder, Ramsey County, Minnesota.
Has caused the same to be surveyed, platted and known as BEUTZ ADDITION.
In witness whereof Apache Realty Fund, a limited partnership, has caused these presents to be signed by Apache Corporation, a Delaware Corporation, General Partner of said Apache Realty Fund, and said Apache Corporation has caused these presents to be signed by its proper officers and its corporate seal to be hereunto affixed this 23rd day of August A. D. 1977.

APACHE REALTY FUND (A Limited Partnership) by APACHE CORPORATION, a Delaware corporation, Its General Partner

by John A. Kocur executive vice-president by Carl R. Hanson treasurer
John A. Kocur Carl R. Hanson

STATE OF MINNESOTA)
COUNTY OF HENNEPIN) The foregoing instrument was acknowledged before me this 23rd day of August A. D. 1977 by John A. Kocur, executive vice-president and Carl R. Hanson, treasurer, of Apache Corporation, a Delaware corporation, the General Partner of Apache Realty Fund, a limited partnership, on behalf of the corporation and on behalf of the limited partnership.

Lawrence J. Sigford
Notary Public, Hennepin County, Minnesota. My commission expires April 6, 1984

I, Vernon A. Nickols, hereby certify that I have surveyed and platted the property described in the dedication of this plat as BEUTZ ADDITION; that this plat is a correct representation of said survey; that all distances are correctly shown on the plat; that all monuments have been correctly placed in the ground as shown; that the outside boundary lines are correctly designated on the plat; and there are no wet lands, easements or public highways other than as shown thereon.

Vernon A. Nickols
Surveyor - Minnesota Registration No. 9053

STATE OF MINNESOTA)
COUNTY OF HENNEPIN) The Surveyor's certificate was subscribed and sworn to before me, a Notary Public, this 22nd day of August, 1977.

Chris Kuntz
CHRIS KUNTZ, Notary Public, Hennepin County, Minnesota. My commission expires March 4, 1982.

Approved and accepted by the City Council of St. Anthony, Minnesota this 23rd day of August, 1977.

Susan R. Miedtke Mayor Carole B. Johnson Clerk

No delinquent taxes and transfer entered this 15th day of September A. D. 1977.

Low McKenna Director By E. Jones Deputy
Department of Property Taxation

Pursuant to Chapter 7, Minnesota Laws of 1976, this plat has been approved this 16th day of Sept., 1977.

By Ronald F. Meyer
Ronald F. Meyer, Acting Ramsey County Surveyor

COUNTY RECORDER
REGISTRAR OF TITLES, County of Ramsey, State of Minnesota
I hereby certify that this plat of BEUTZ ADDITION was filed in this office this _____ day of _____, 1977 at _____ o'clock _____ M. and was filed in Book _____ of Plats, page _____ and that the copies were compared with the Official Plat and found to be true and correct copies thereof.

By _____ Deputy
Robert T. Gibbons
County Recorder Registrar of Titles