


# DOYLE ADDITION

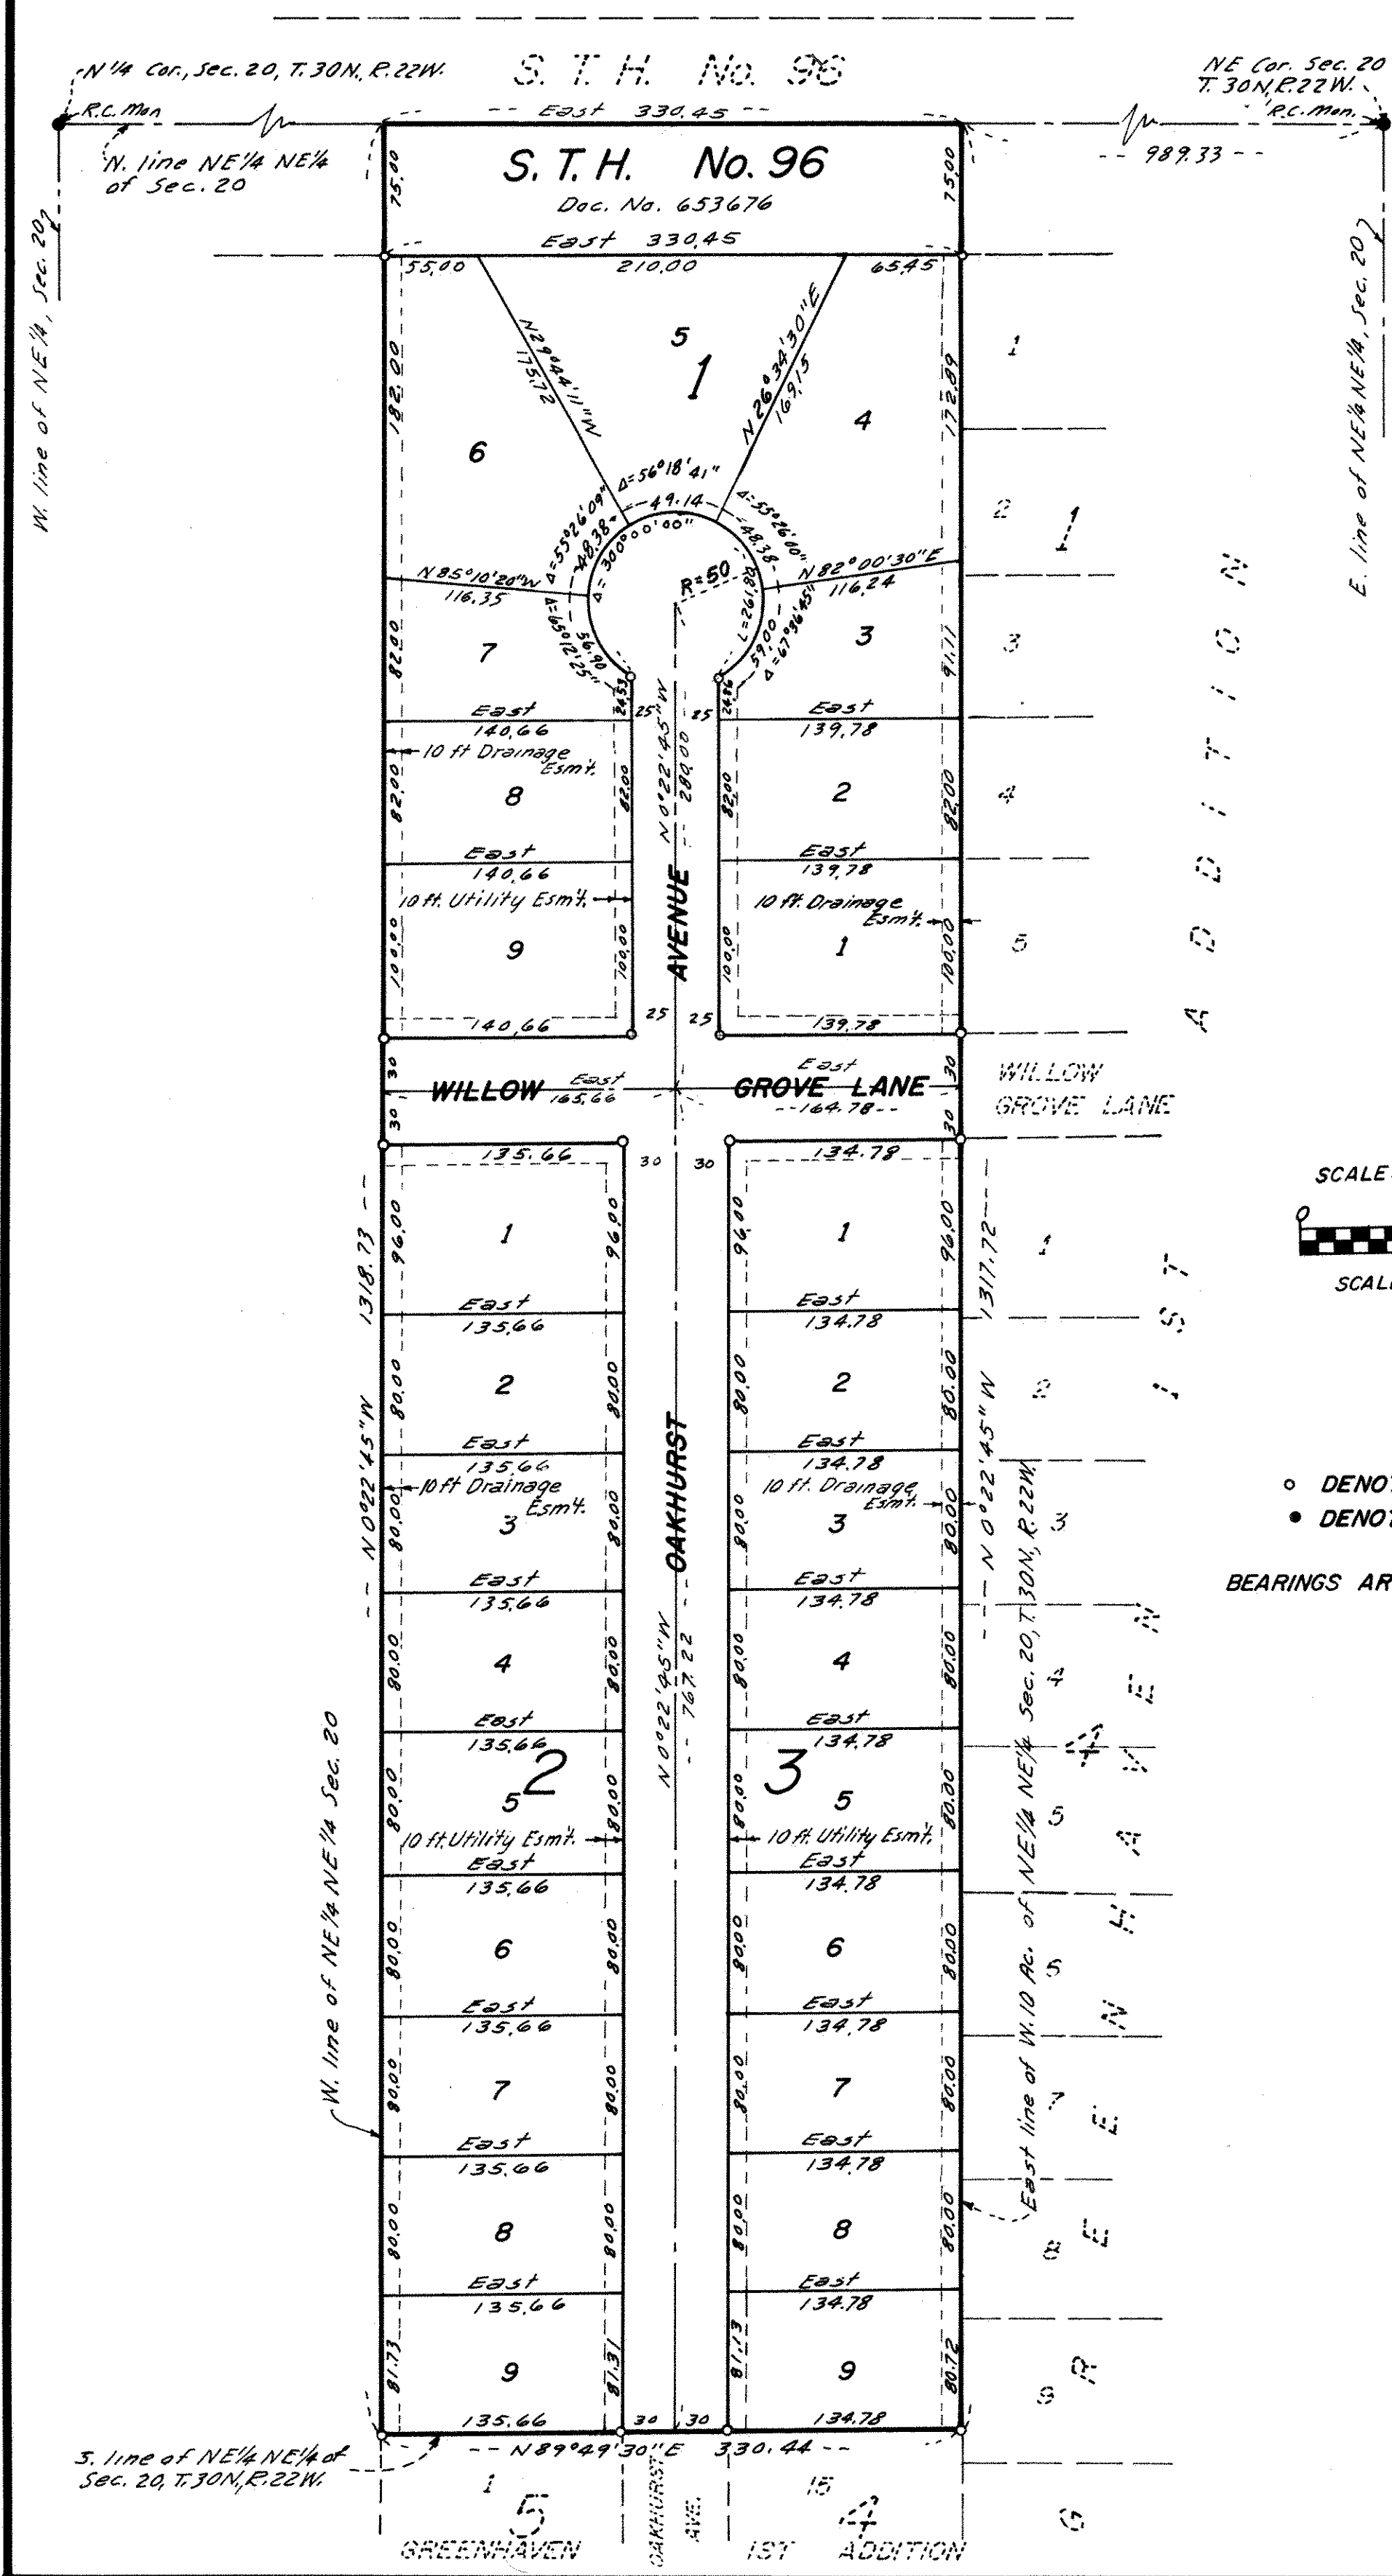

Know All Persons By These Presents that Francis A. Doyle and Geraldine Doyle, husband and wife, owners of the following described property situated in the City of Vadnais Heights, Ramsey County, Minnesota:

The Westerly Ten (WLY 10) acres of the Northeast Quarter (NE 1/4) of the Northeast Quarter (NE 1/4) of Section Twenty (20), Township thirty (30), Range Twenty-Two (22), according to the United States Government Survey thereof.


Have caused the same to be surveyed, platted and known as DOYLE ADDITION and do hereby dedicate to the public for public use forever the avenue, lane, highway and utility easements as shown on the plat.

Have hereunto set our hands this 15th day of November, 1978.

Signed: Francis A. Doyle Geraldine Doyle  
Francis A. Doyle Geraldine Doyle

STATE OF MINNESOTA )  
COUNTY OF RAMSEY ss.

The foregoing instrument was acknowledged before me this 15th day of November, 1978 by Francis A. Doyle and Geraldine Doyle, husband and wife.

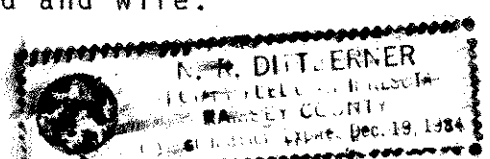


LeRoy H. Winner  
Notary Public, Ramsey County, Minnesota  
My Commission Expires 12-11-1984

I, LeRoy H. Winner, hereby certify that I have surveyed and platted the property described in the dedication of this plat as DOYLE ADDITION; that this plat is a correct representation of said survey, that all distances are correctly shown on the plat; that all monuments have been correctly placed in the ground as shown; that the outside boundary lines are correctly designated on the plat; and there are no wet lands, easements or public highways other than as shown thereon.

LeRoy H. Winner  
LeRoy H. Winner, Registered Surveyor  
Minnesota Certificate No. 4987

STATE OF MINNESOTA )  
COUNTY OF RAMSEY ) ss.

The Surveyor's certificate was subscribed and sworn to before me, a Notary Public this 15 day of November 1978.

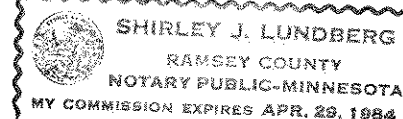

Shirley J. Lundberg  
Notary Public, Ramsey County, Minnesota  
My Commission Expires 4-29-1984

Approved and accepted by the City Council of the City of Vadnais Heights, Minnesota this 5th day of December, 1978.

Henry Heston Gerald J. Urban  
Mayor Clerk

No delinquent taxes and transfer entered this 9th day of January, 1979.  
Lawrence Kennel Director By M. Welsch Deputy  
Department of Property Taxation

Pursuant to Chapter 7, Minnesota Laws of 1976, this plat has been approved this 9th day of January, 1979.

F. R. Kvidera  
Acting Ramsey County Surveyor

Registrar of Titles, County of Ramsey, State of Minnesota

I hereby certify that this plat of DOYLE ADDITION was filed in this office this 9 day of Jan, 1979 at 2:20 o'clock P.M. and was filed in Book 31 of Plats, Page 13, as Document No. 667828 (Terms)

Eugene H. Gibbons, Registrar of Titles By \_\_\_\_\_ Deputy