
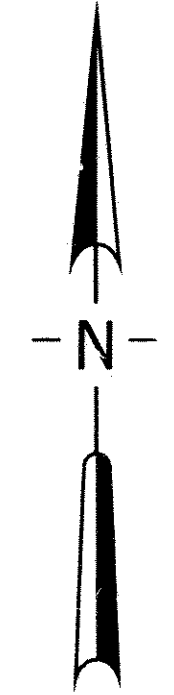


WABASSO SHORES

LAKE SHORE OAKS ADDITION BLOCK

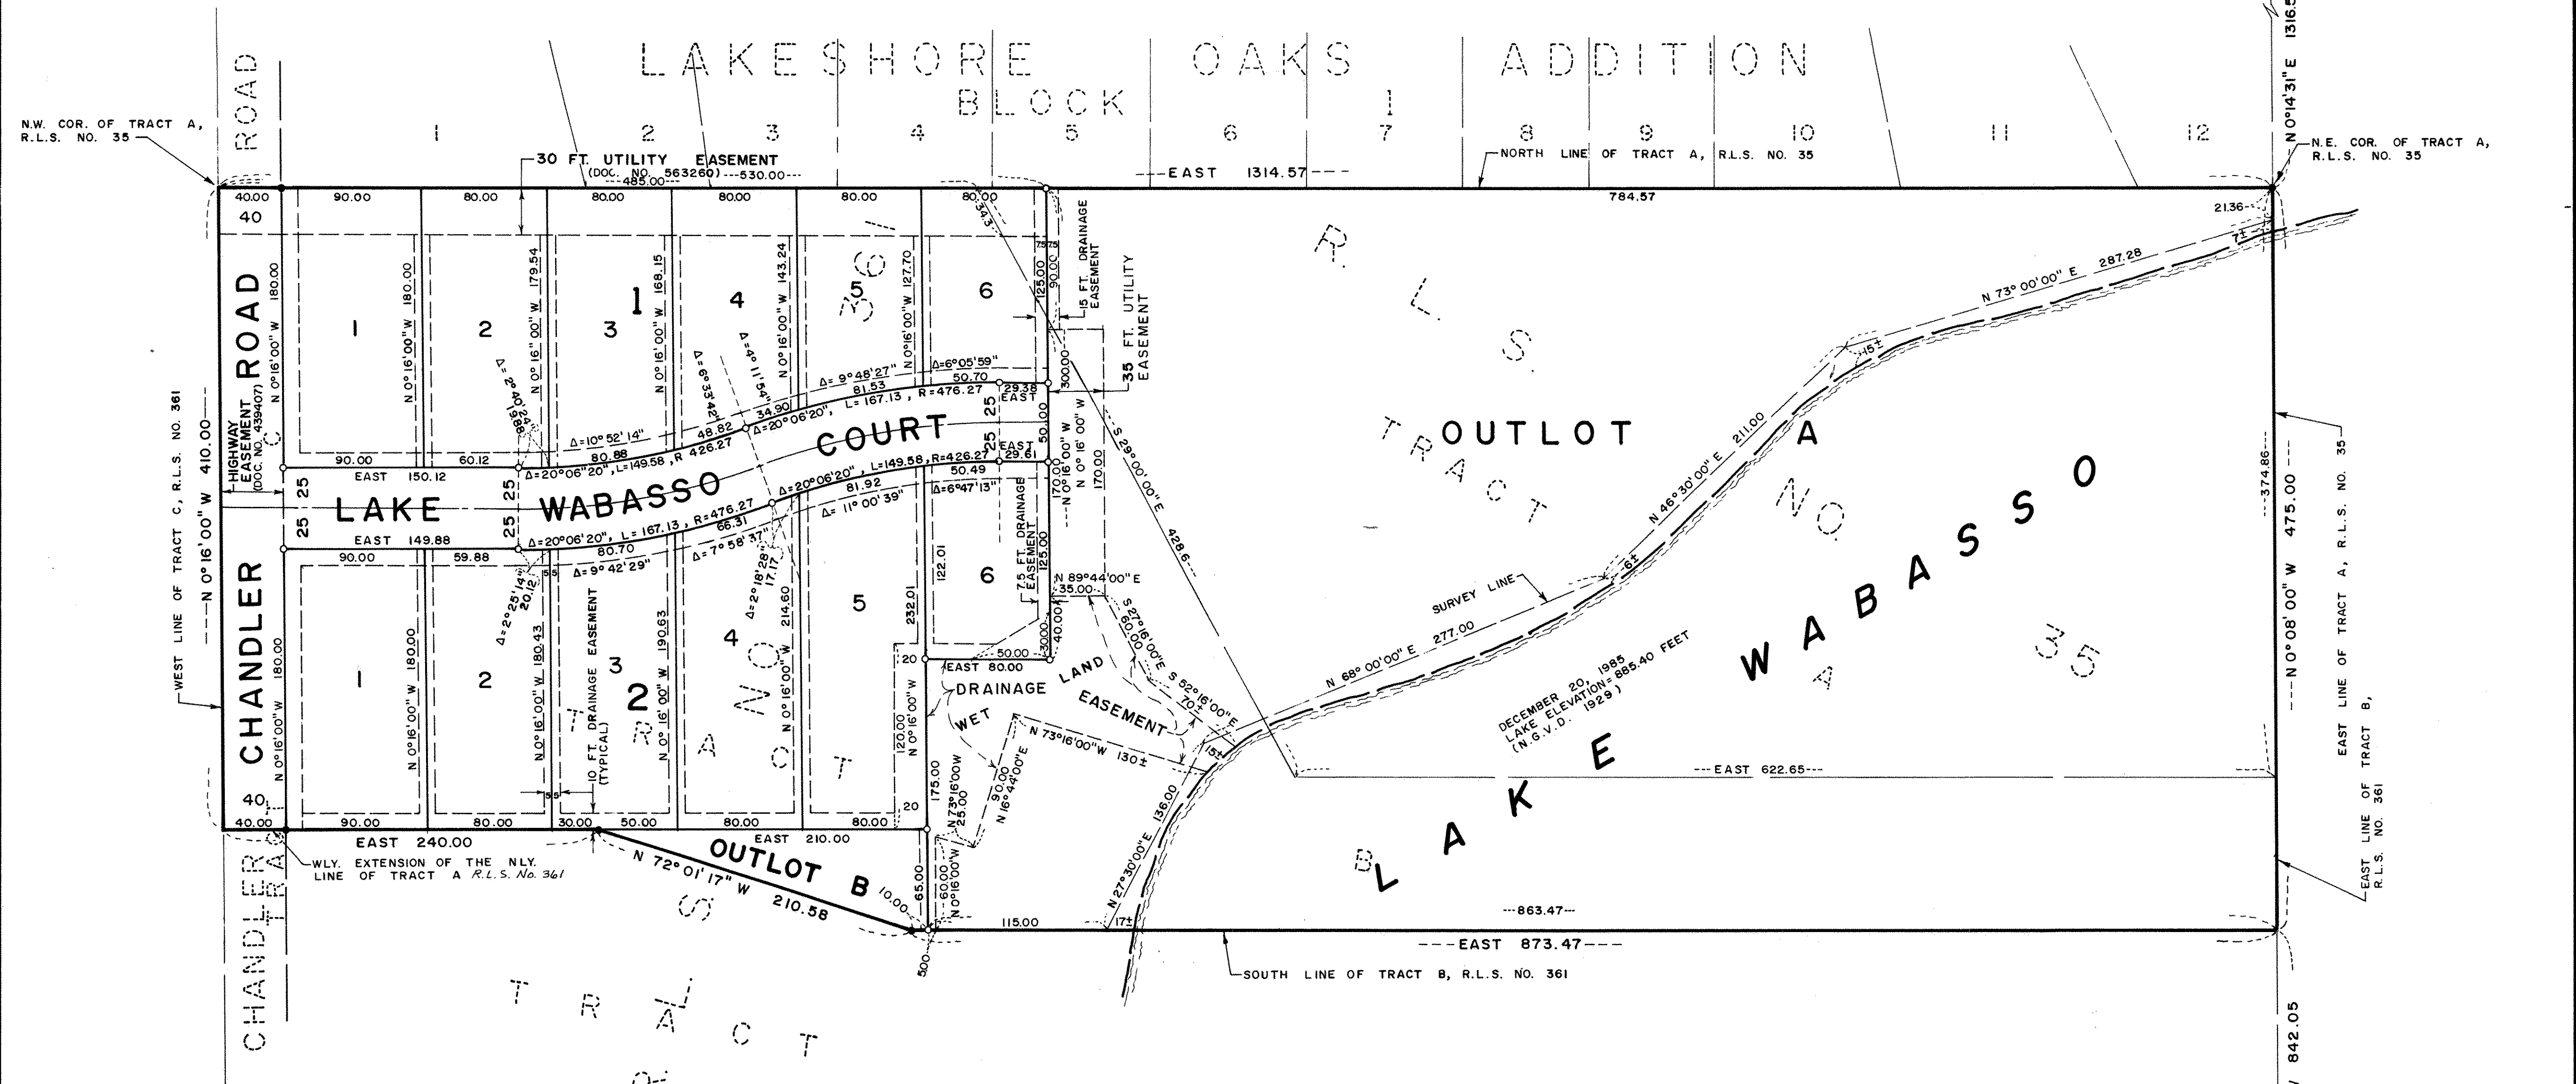


SCALE: 1 INCH = 60 FEET

SCALE IN FEET

BEARINGS ARE ON AN ASSUMED DATUM

- DENOTES IRON MONUMENT FOUND
- DENOTES IRON MONUMENT SET

DRAINAGE AND UTILITY EASEMENTS ARE SHOWN THUS:

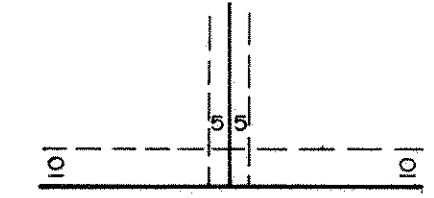

DRAINAGE EASEMENT BEING 5 FEET IN WIDTH AND ADJOINING LOT LINES, UTILITY EASEMENT BEING 10 FEET IN WIDTH AND ADJOINING R/W LINES UNLESS OTHERWISE INDICATED ON THE PLAT.

BENCH MARK: SPIKE IN POWER POLE IN FRONT OF HOUSE NO. 3455 ON WEST SIDE OF CHANDLER RD. ELEV.=923.52 FEET

CENTER OF SEC. 36, T.30 N., R.23 W. R.C.M. STONE MONUMENT