


SEC'S 13, 18

T. 29

R. 22

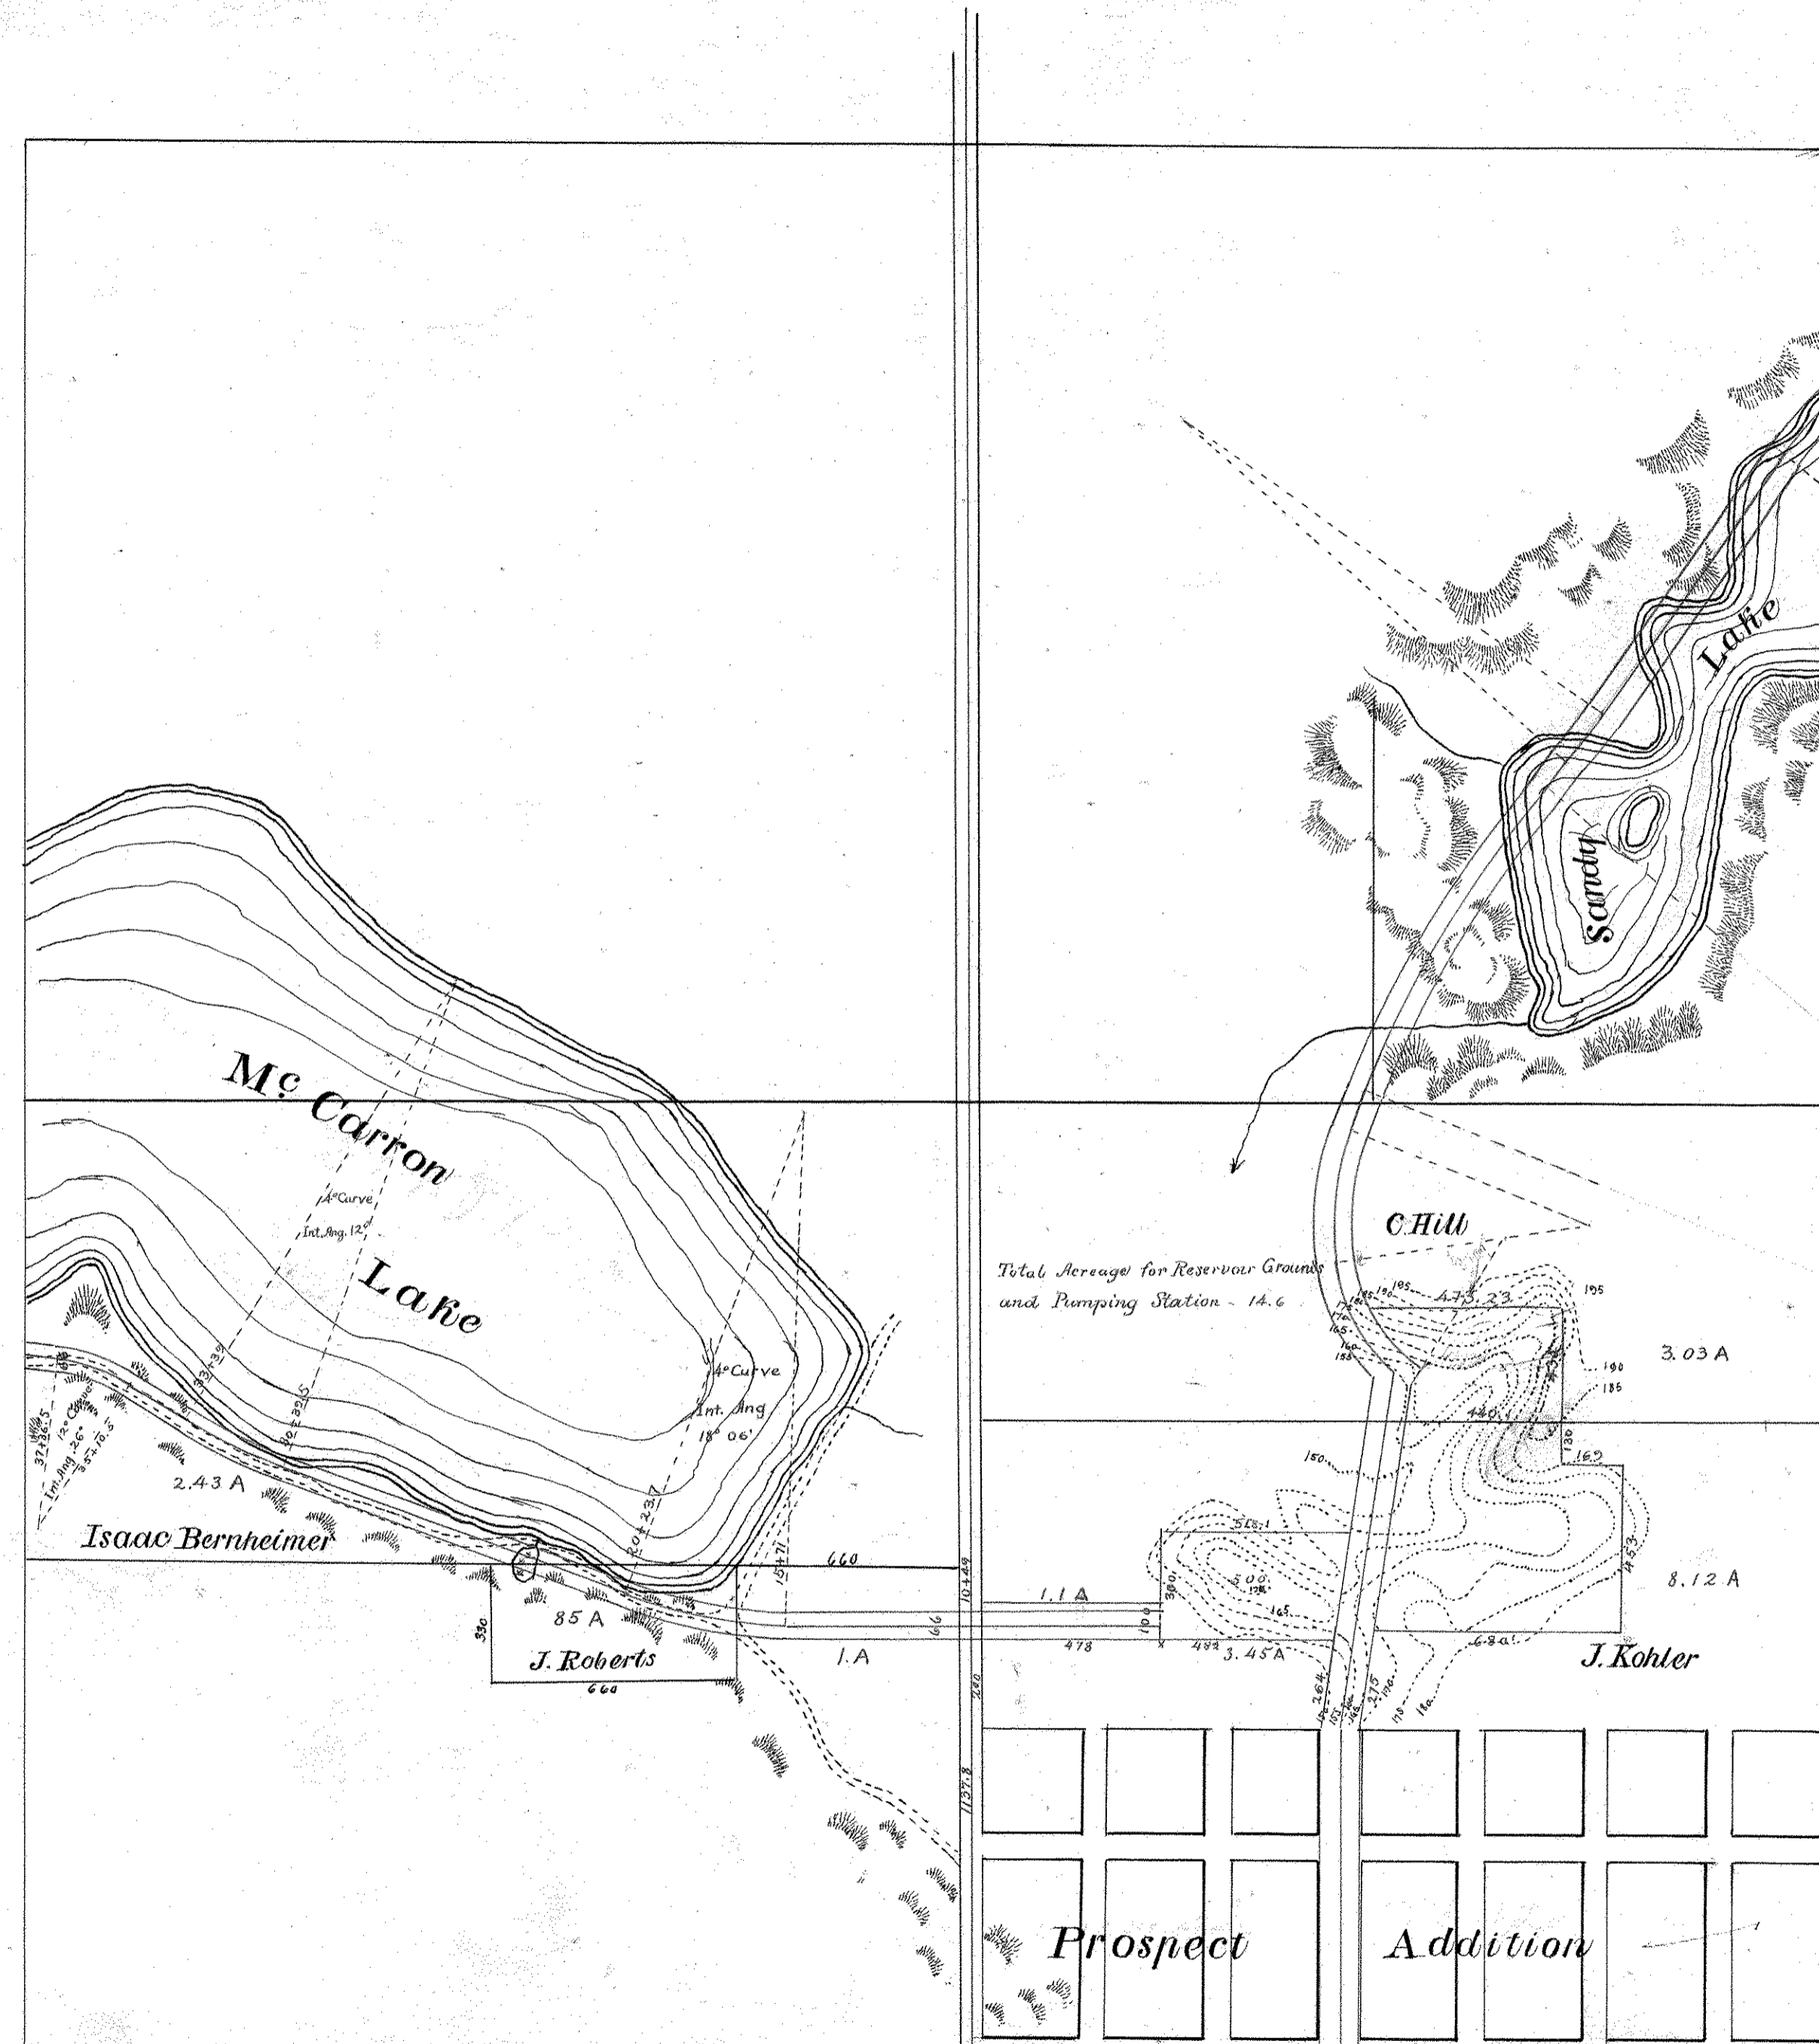

*Handwritten initials*