


SEC. 31

T. 30

R. 22

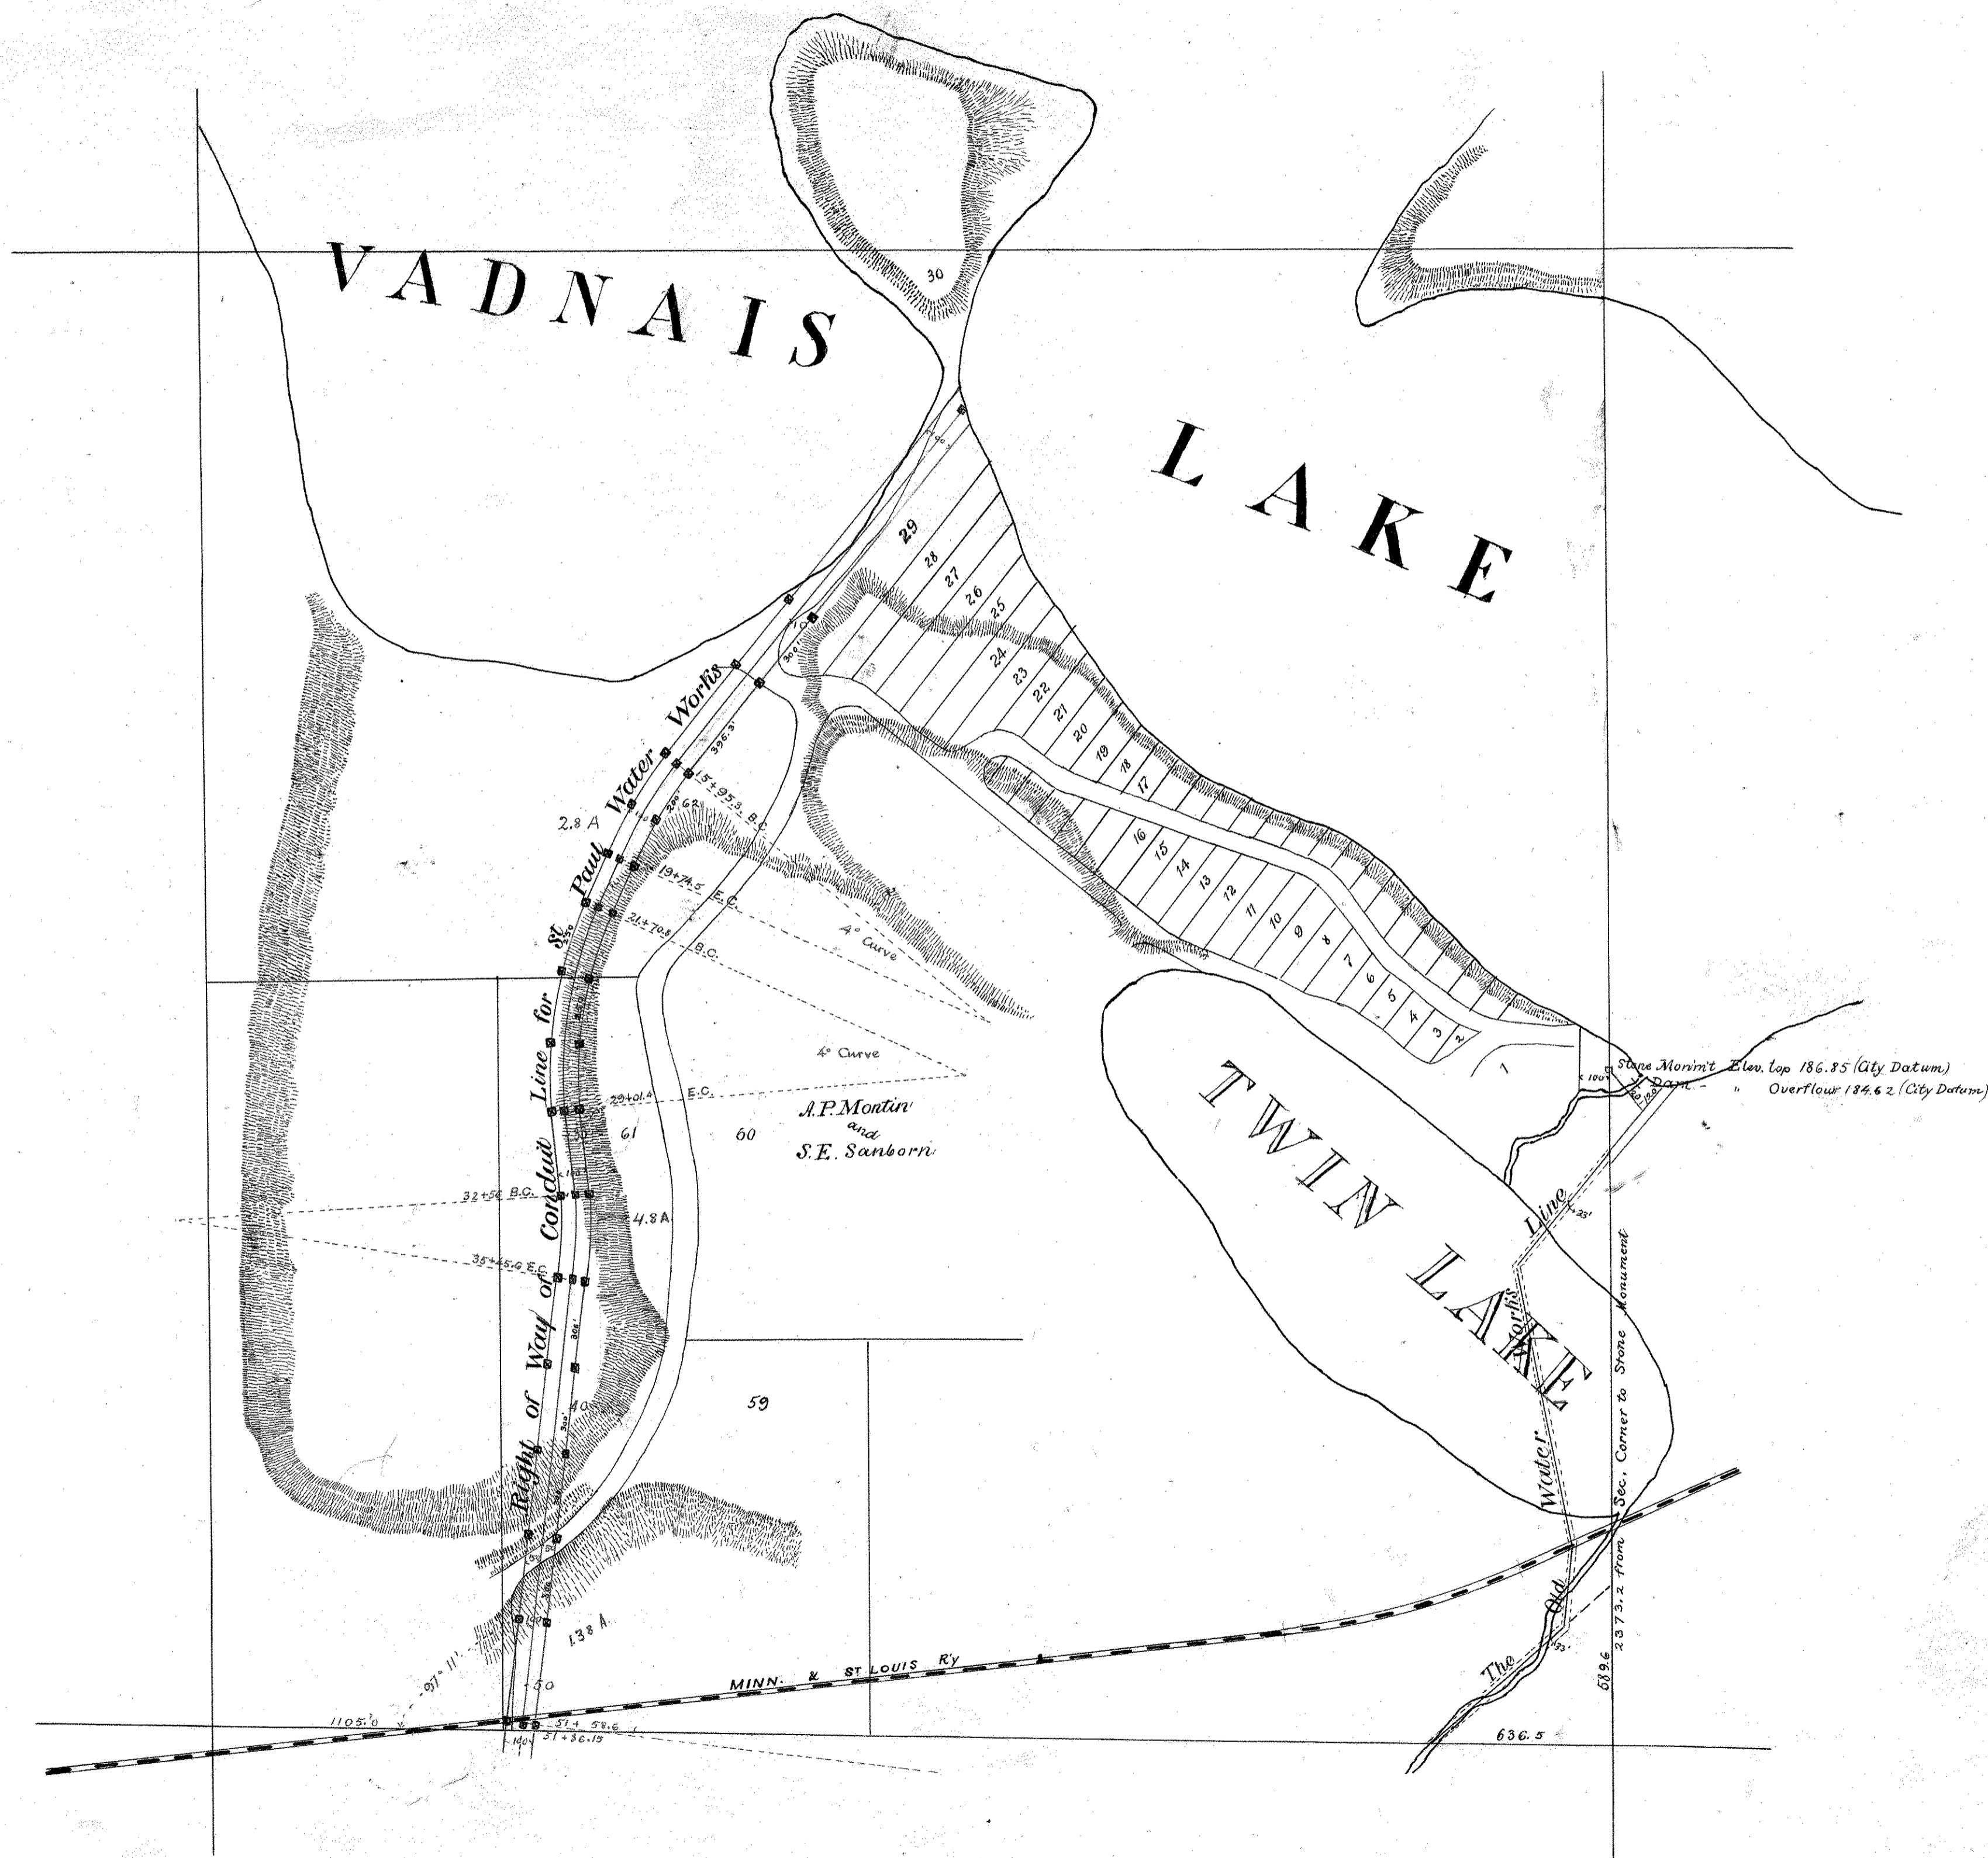

*Handwritten signature or initials.*