


SEC. 5.6 T. 29 R. 22

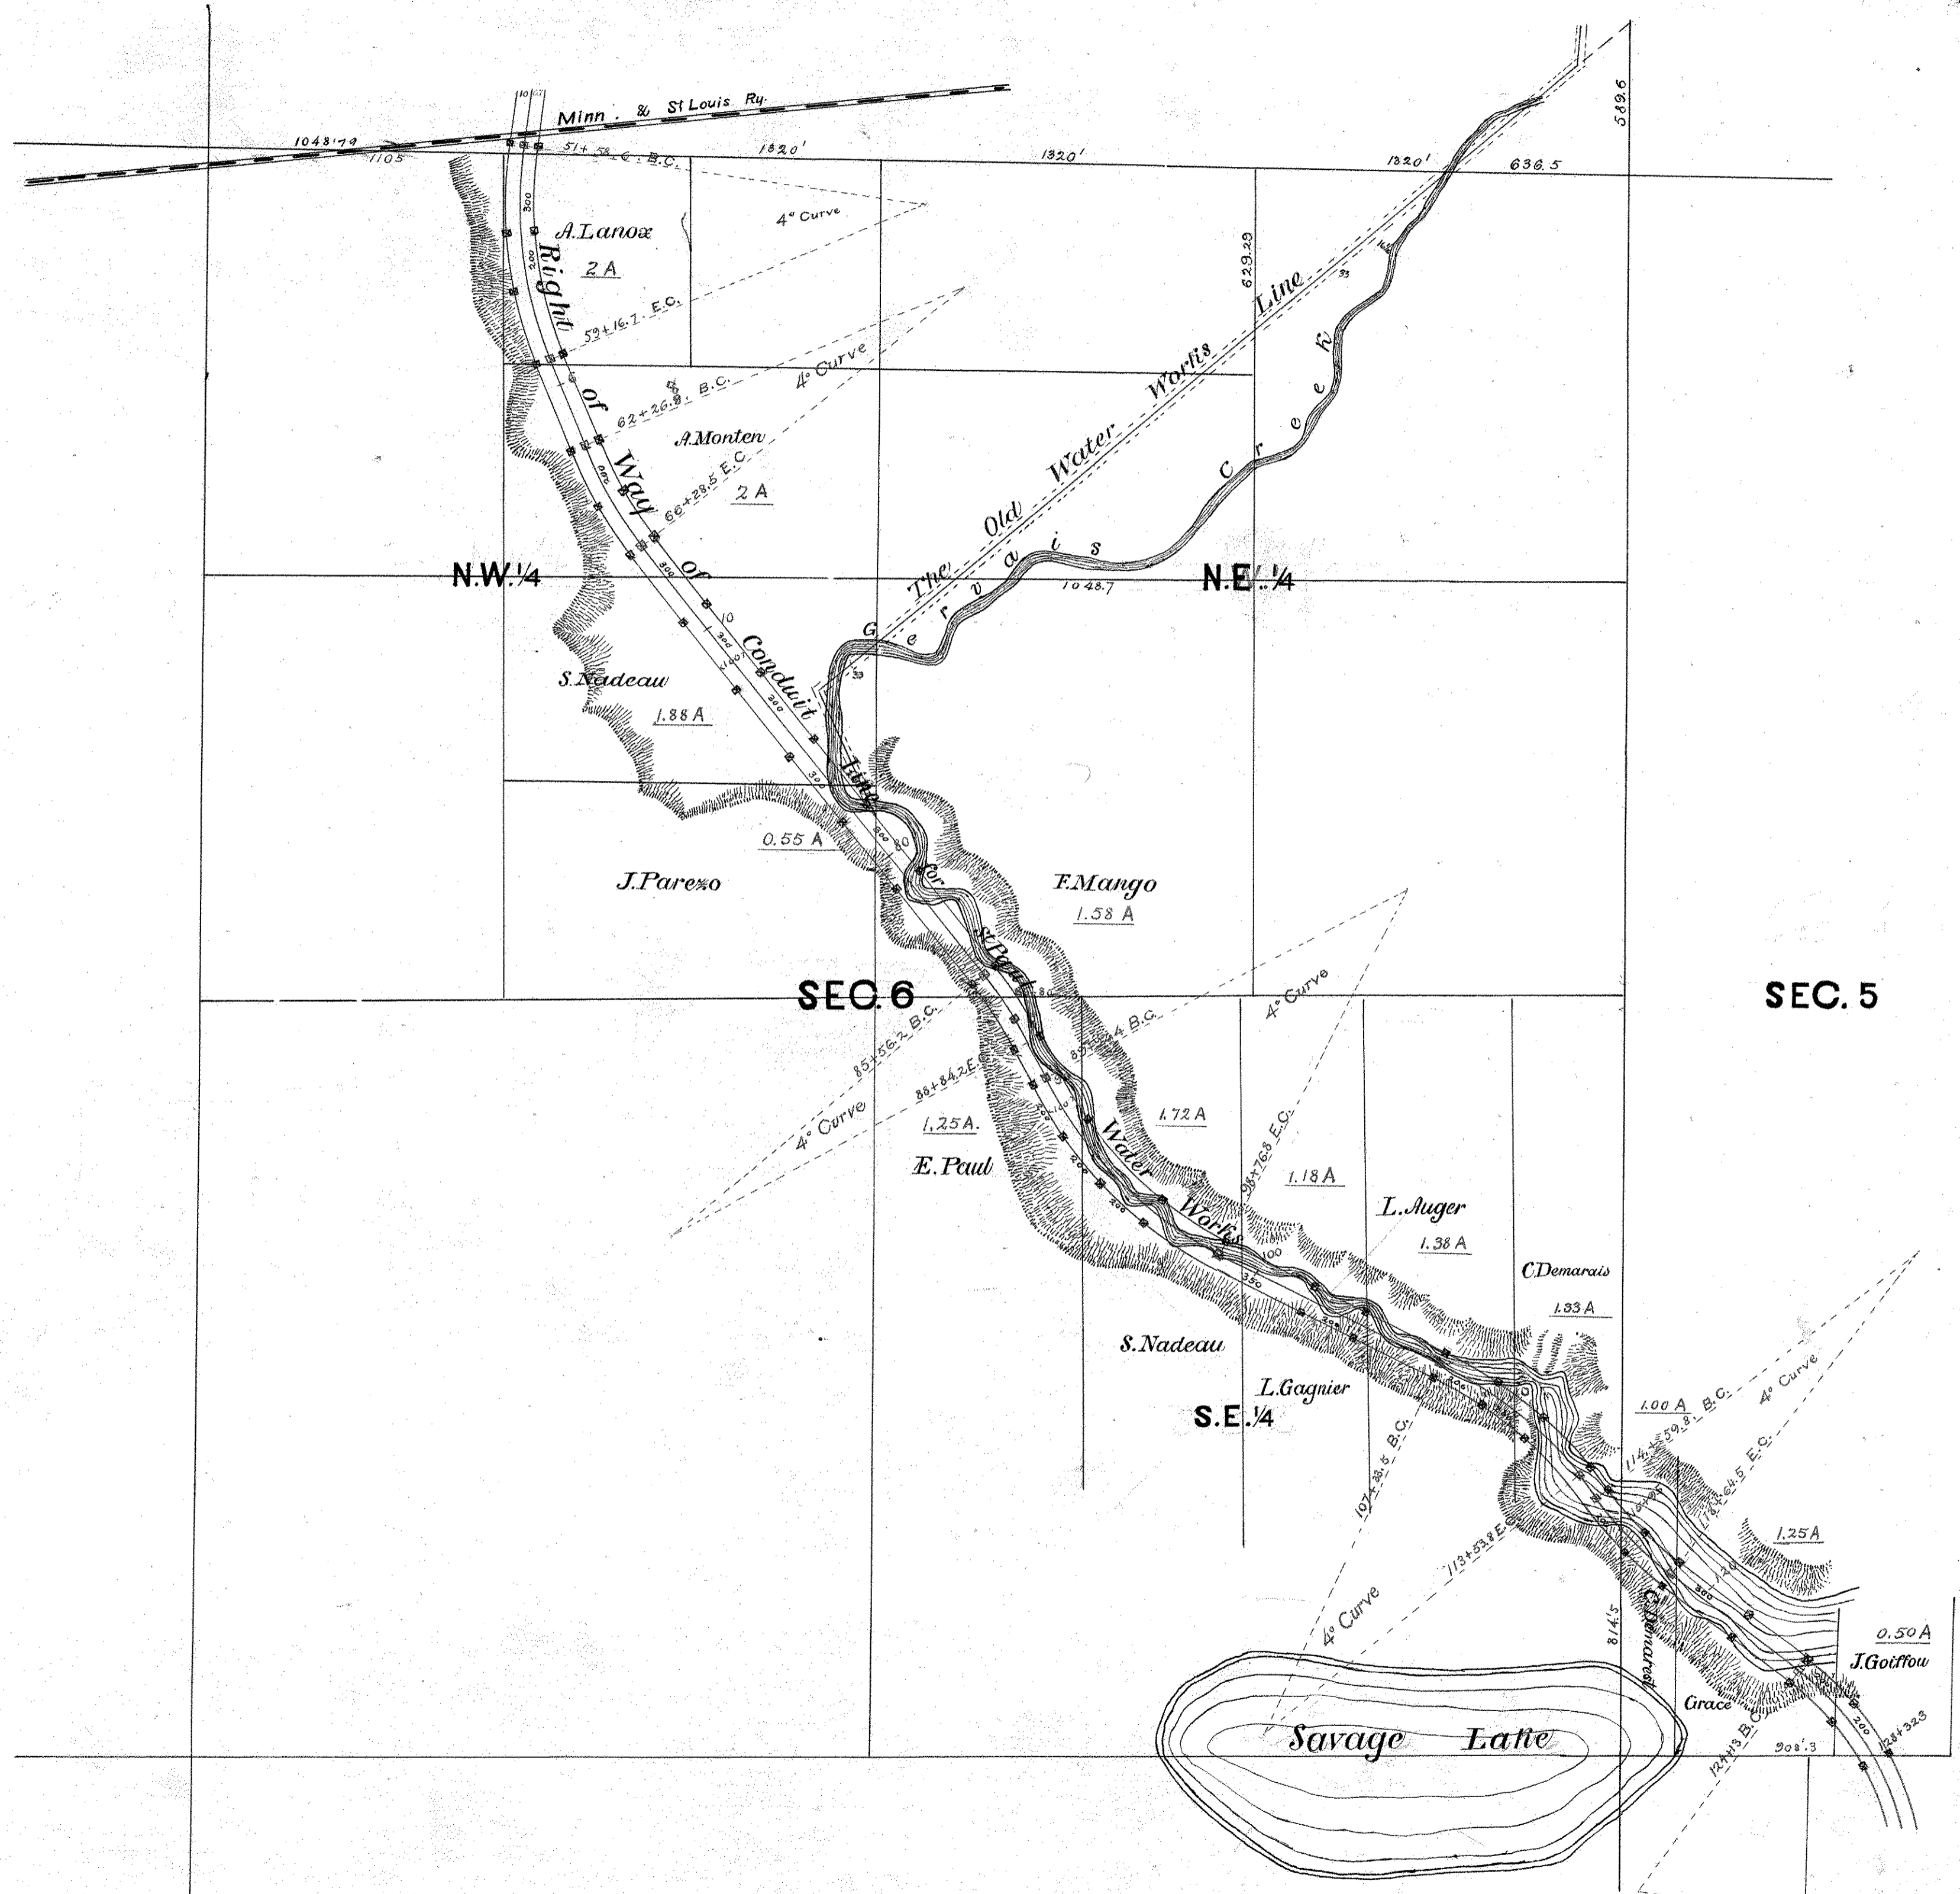

N. 804

PAV. OK