


KREDEL'S ADD. TO GLADSTONE


H.L. Phillips Surveyor 1888

• Iron Monuments

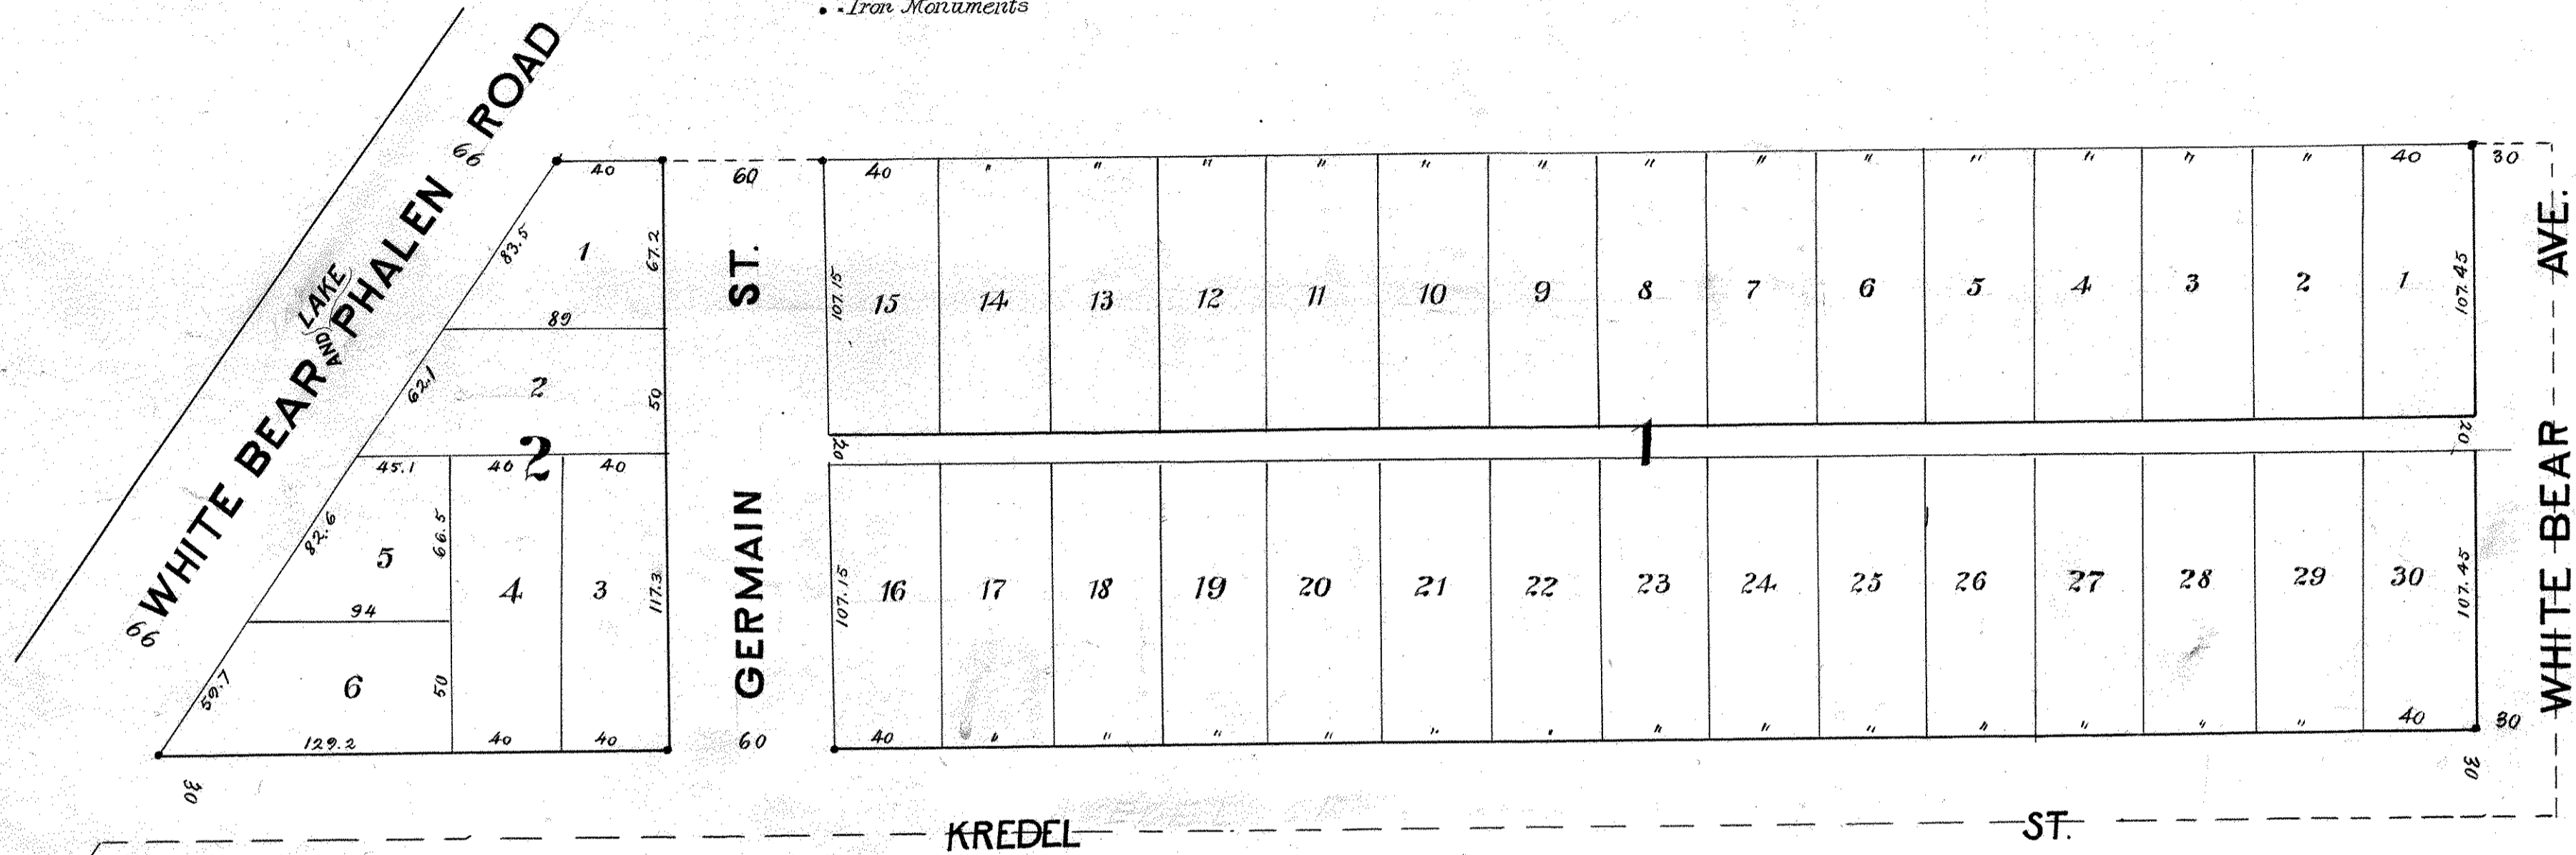

HUNTINGDON PARK

H.L. Phillips Surveyor 1888

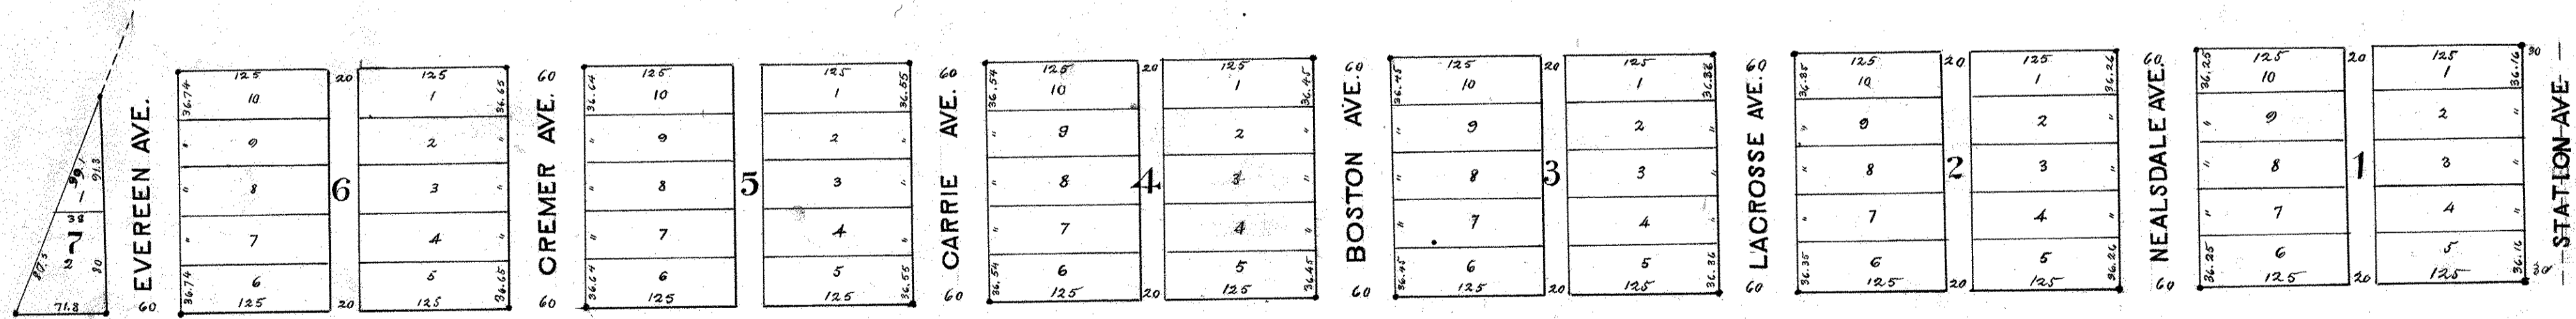

Lot 19 of W.H. Howard's Garden Lots

36/6
180.3