


Ramsey County, MN Tax Parcel Map

N. 1/2
Sec. 1
T. 28 N
R. 23 W

4th Principal
Meridian

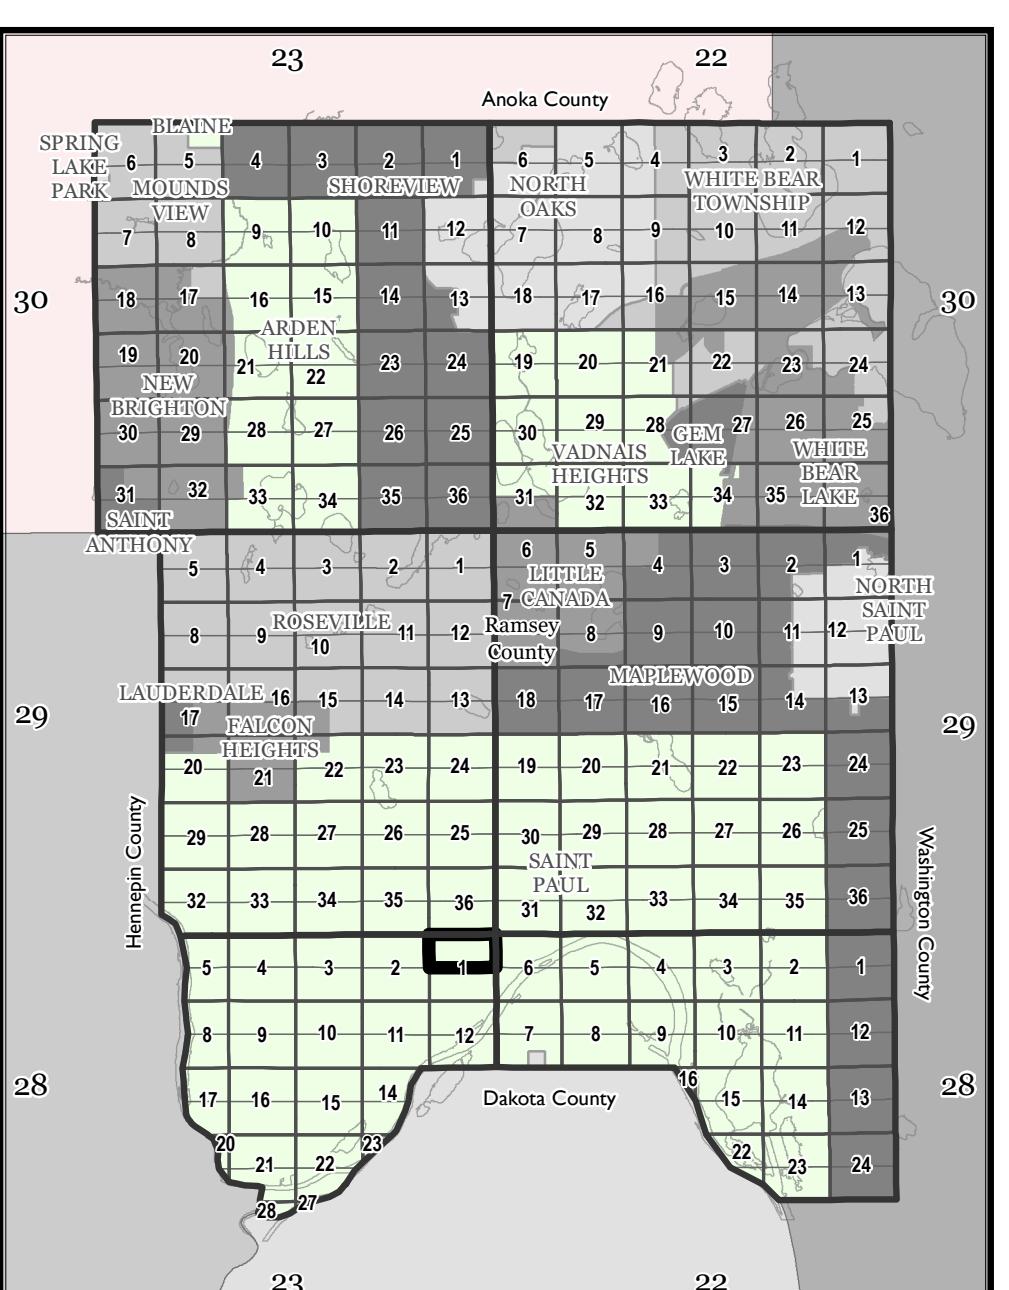


The information on this map is a compilation of Ramsey County Records. THE COUNTY DOES NOT WARRANT OR GUARANTEE THE ACCURACY OF THIS DATA. The County disclaims any liability for any injuries, time delays, or expenses you may suffer if you rely in any manner on the accuracy of this data.

Produced by Ramsey County Assessor's Office
2/9/2024

651-266-2000

AskPropertyTaxandRecords@co.ramsey.mn.us

RAMSEY COUNTY
Working with you to enhance our quality of life

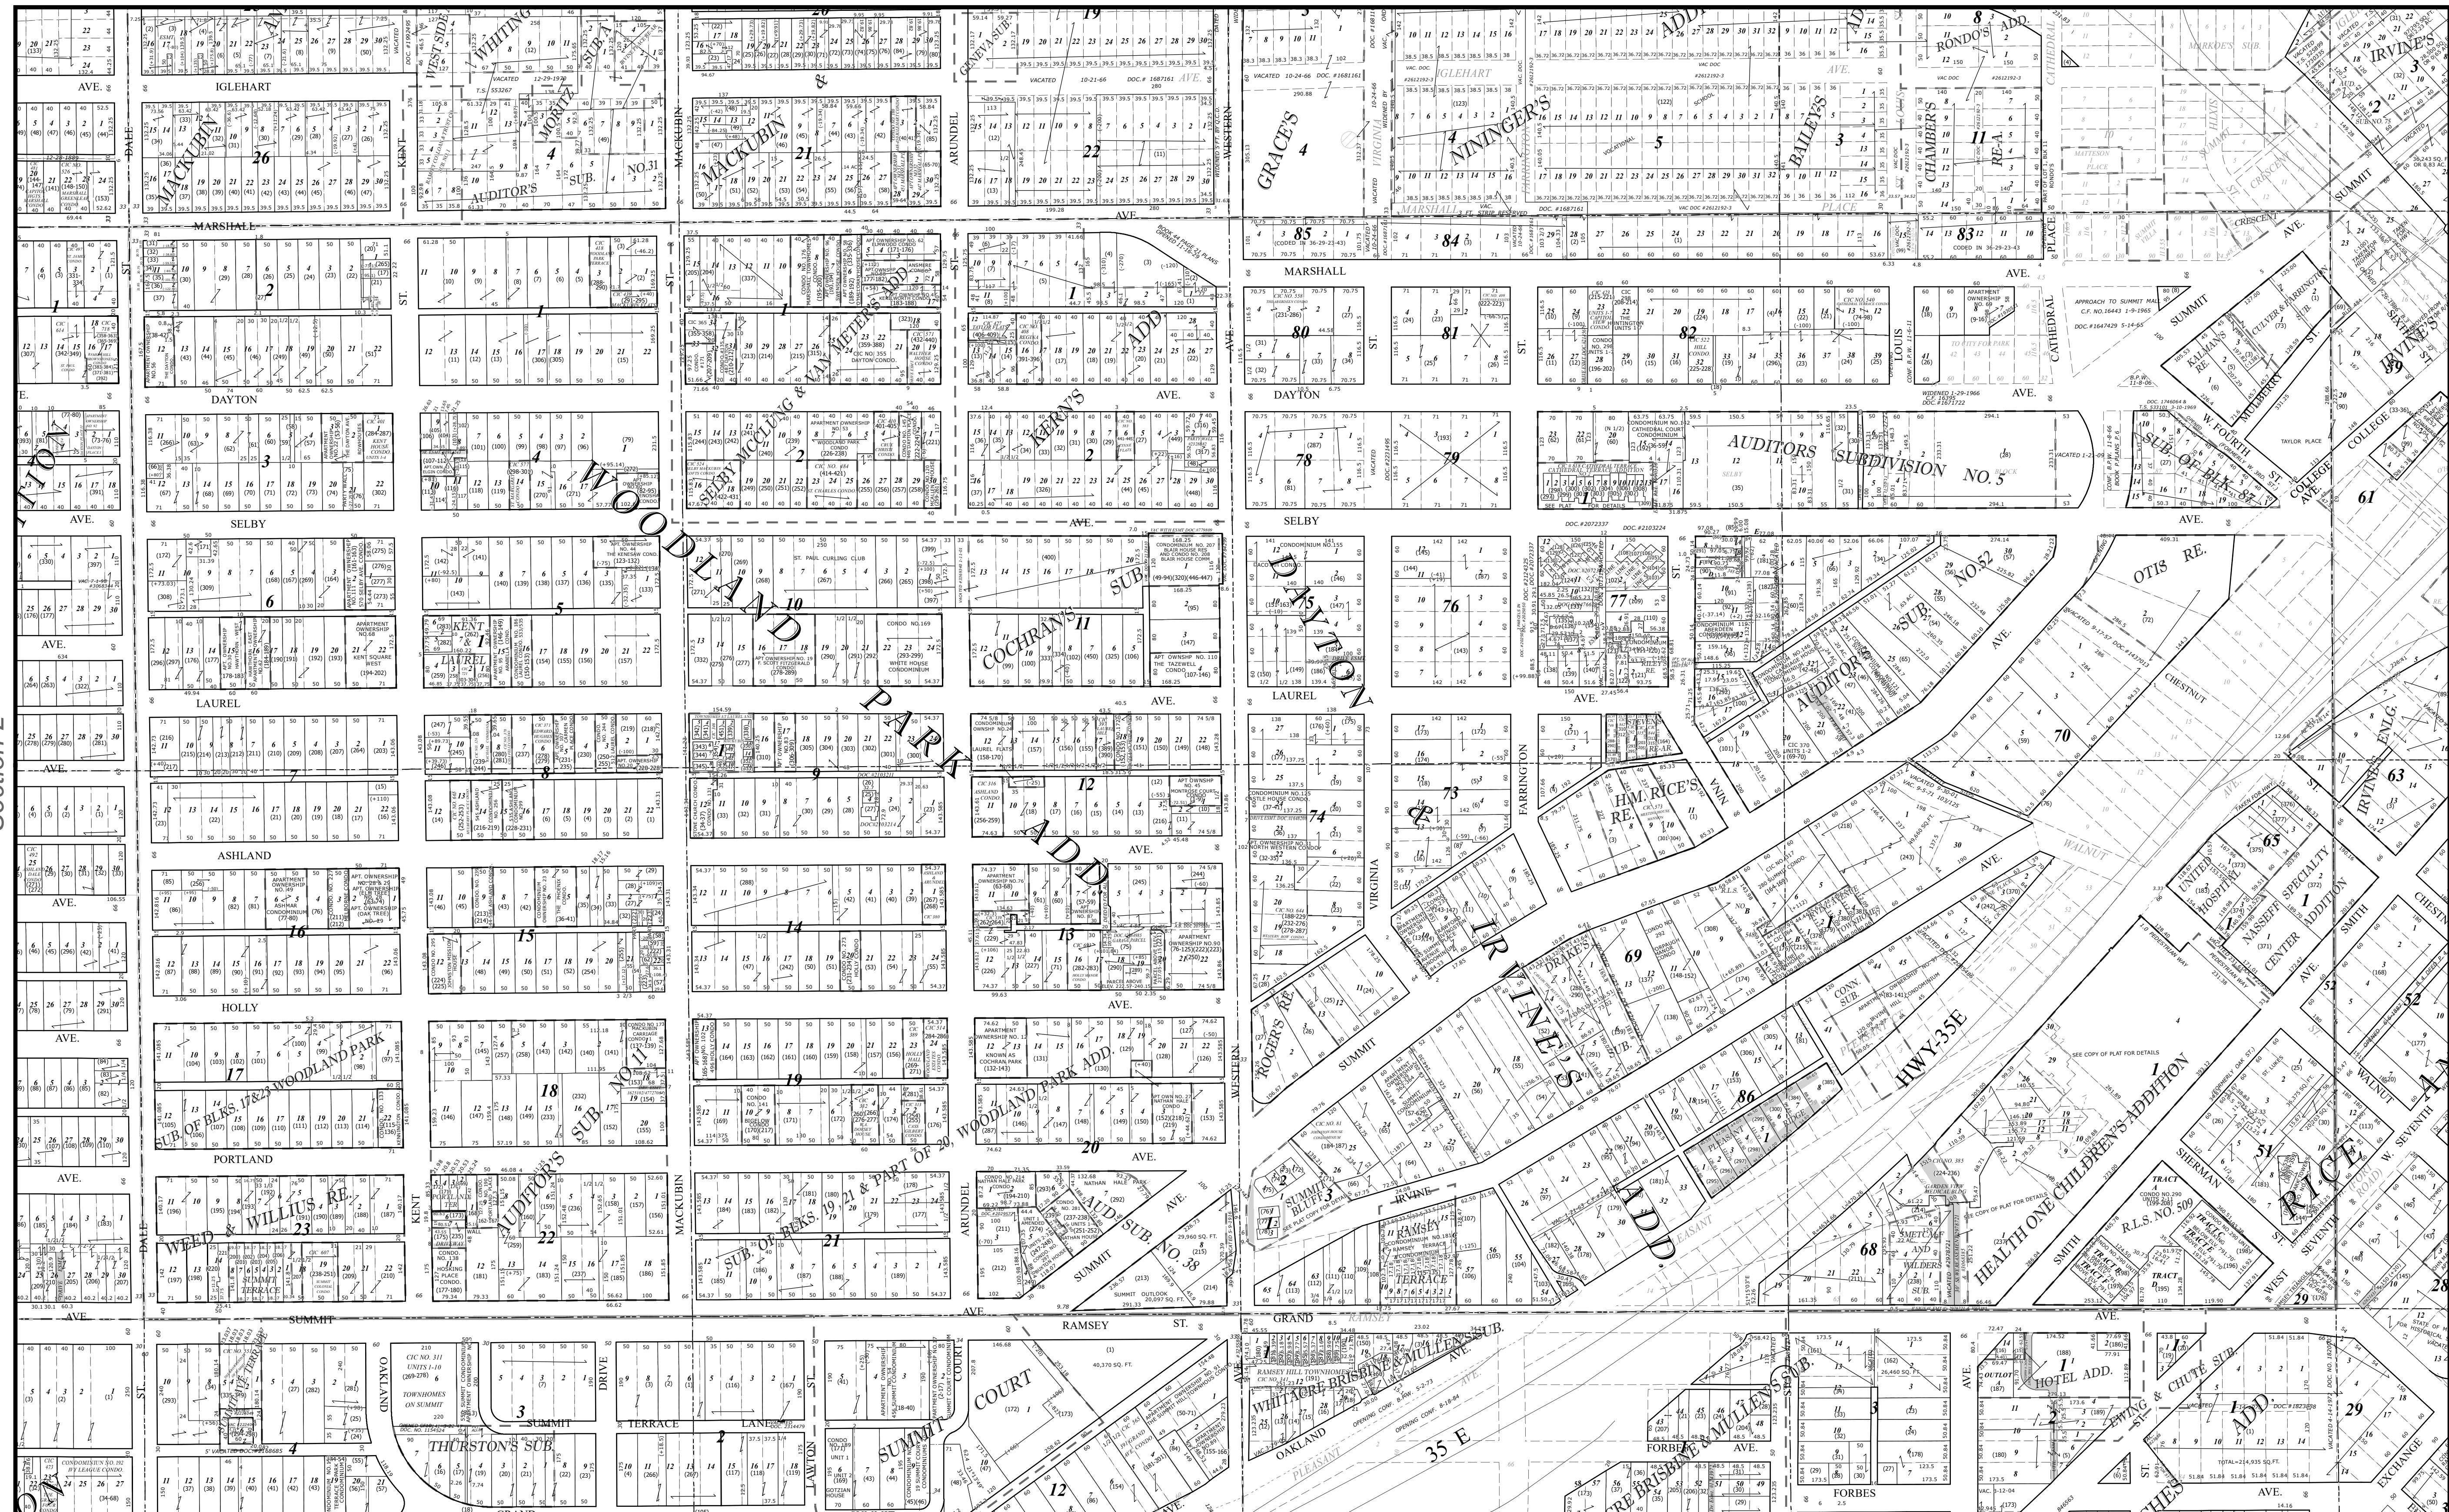

Section 1

| Legend | |
|-------------------|-------------------------|
| Tax Parcel | Quarter Quarter |
| Personal Property | Half Section |
| Manufactured Home | Road Frontage |
| Lots and Units | Easement |
| Subs and Condos | Historic Lot Line |
| Quarter Quarter | ROW Centerline |
| Half Section | Survey Line |
| Road Frontage | Water Line |
| Easement | Construction Line |
| Historic Lot Line | Extension, Easement |
| | Extension, Sidelot |
| | Wetland Line |
| | Special Centerline |
| | Extension, Right of Way |

1" = 200'
1:2,400

0 100 200
Feet