


Ramsey County, MN Tax Parcel Map

**N. 1/2
Sec. 25
T. 29 N
R. 23 W**

**4th Principal
Meridian**

4th Principal Meridian

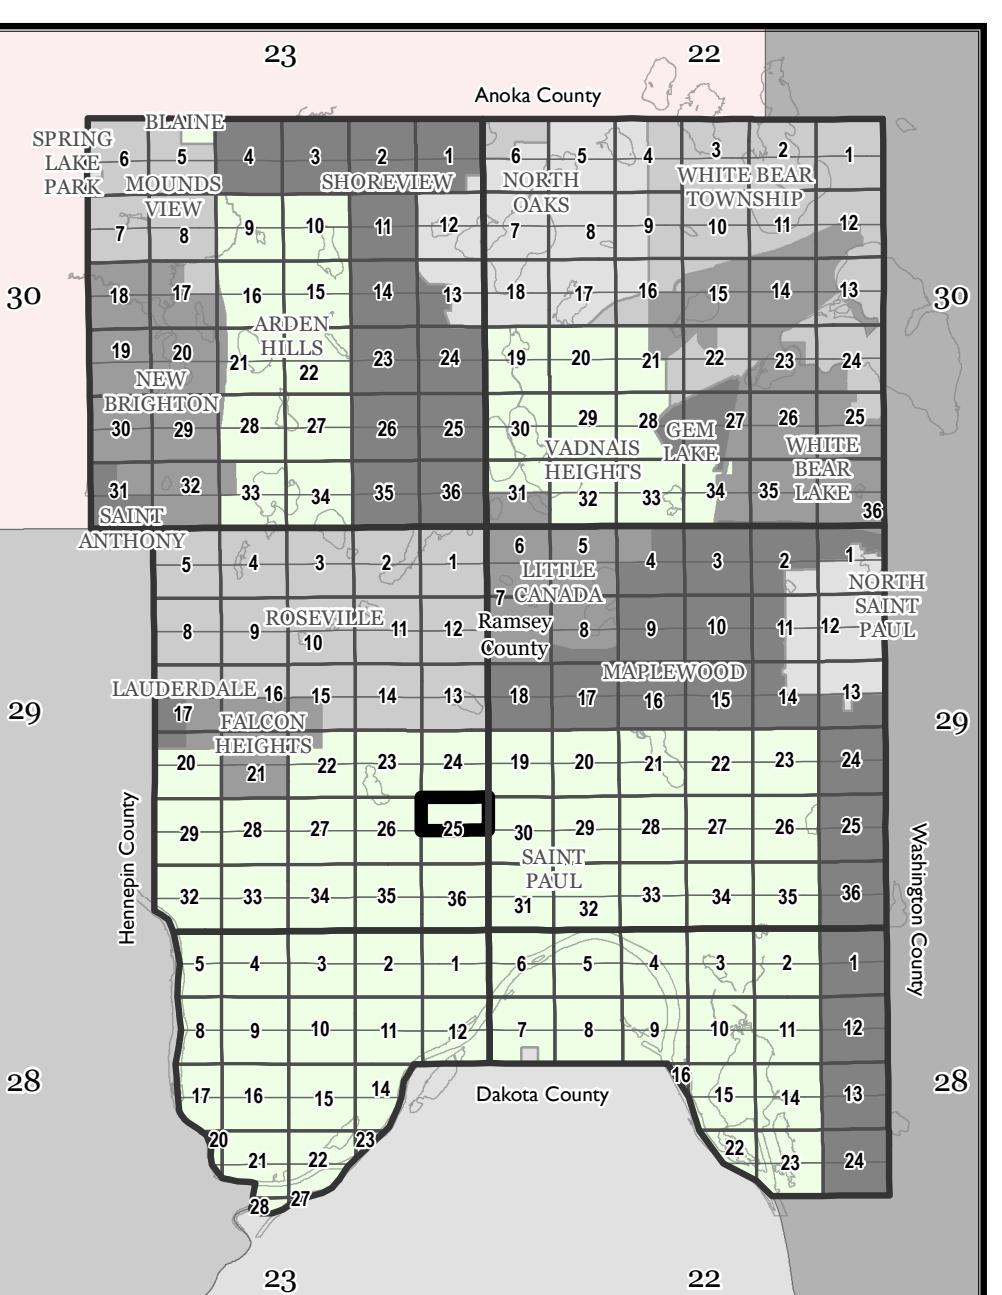

The information on this map is a compilation of Ramsey County Records. THE COUNTY DOES NOT WARRANT OR GUARANTEE THE ACCURACY OF THIS DATA. The County disclaims any liability for any injuries, time delays, or expenses you may suffer if you rely in any manner on the accuracy of this data.

Produced by Ramsey County Assessor's Office
2/2/2024

2/9/2024
CE1-266-2000


651-266-2000
wandRecords@comcast.net

AskPropertyTaxandRecords@co.ramsey.mn.us



RAMSEY COUNTY

Working with you to enhance our quality of life

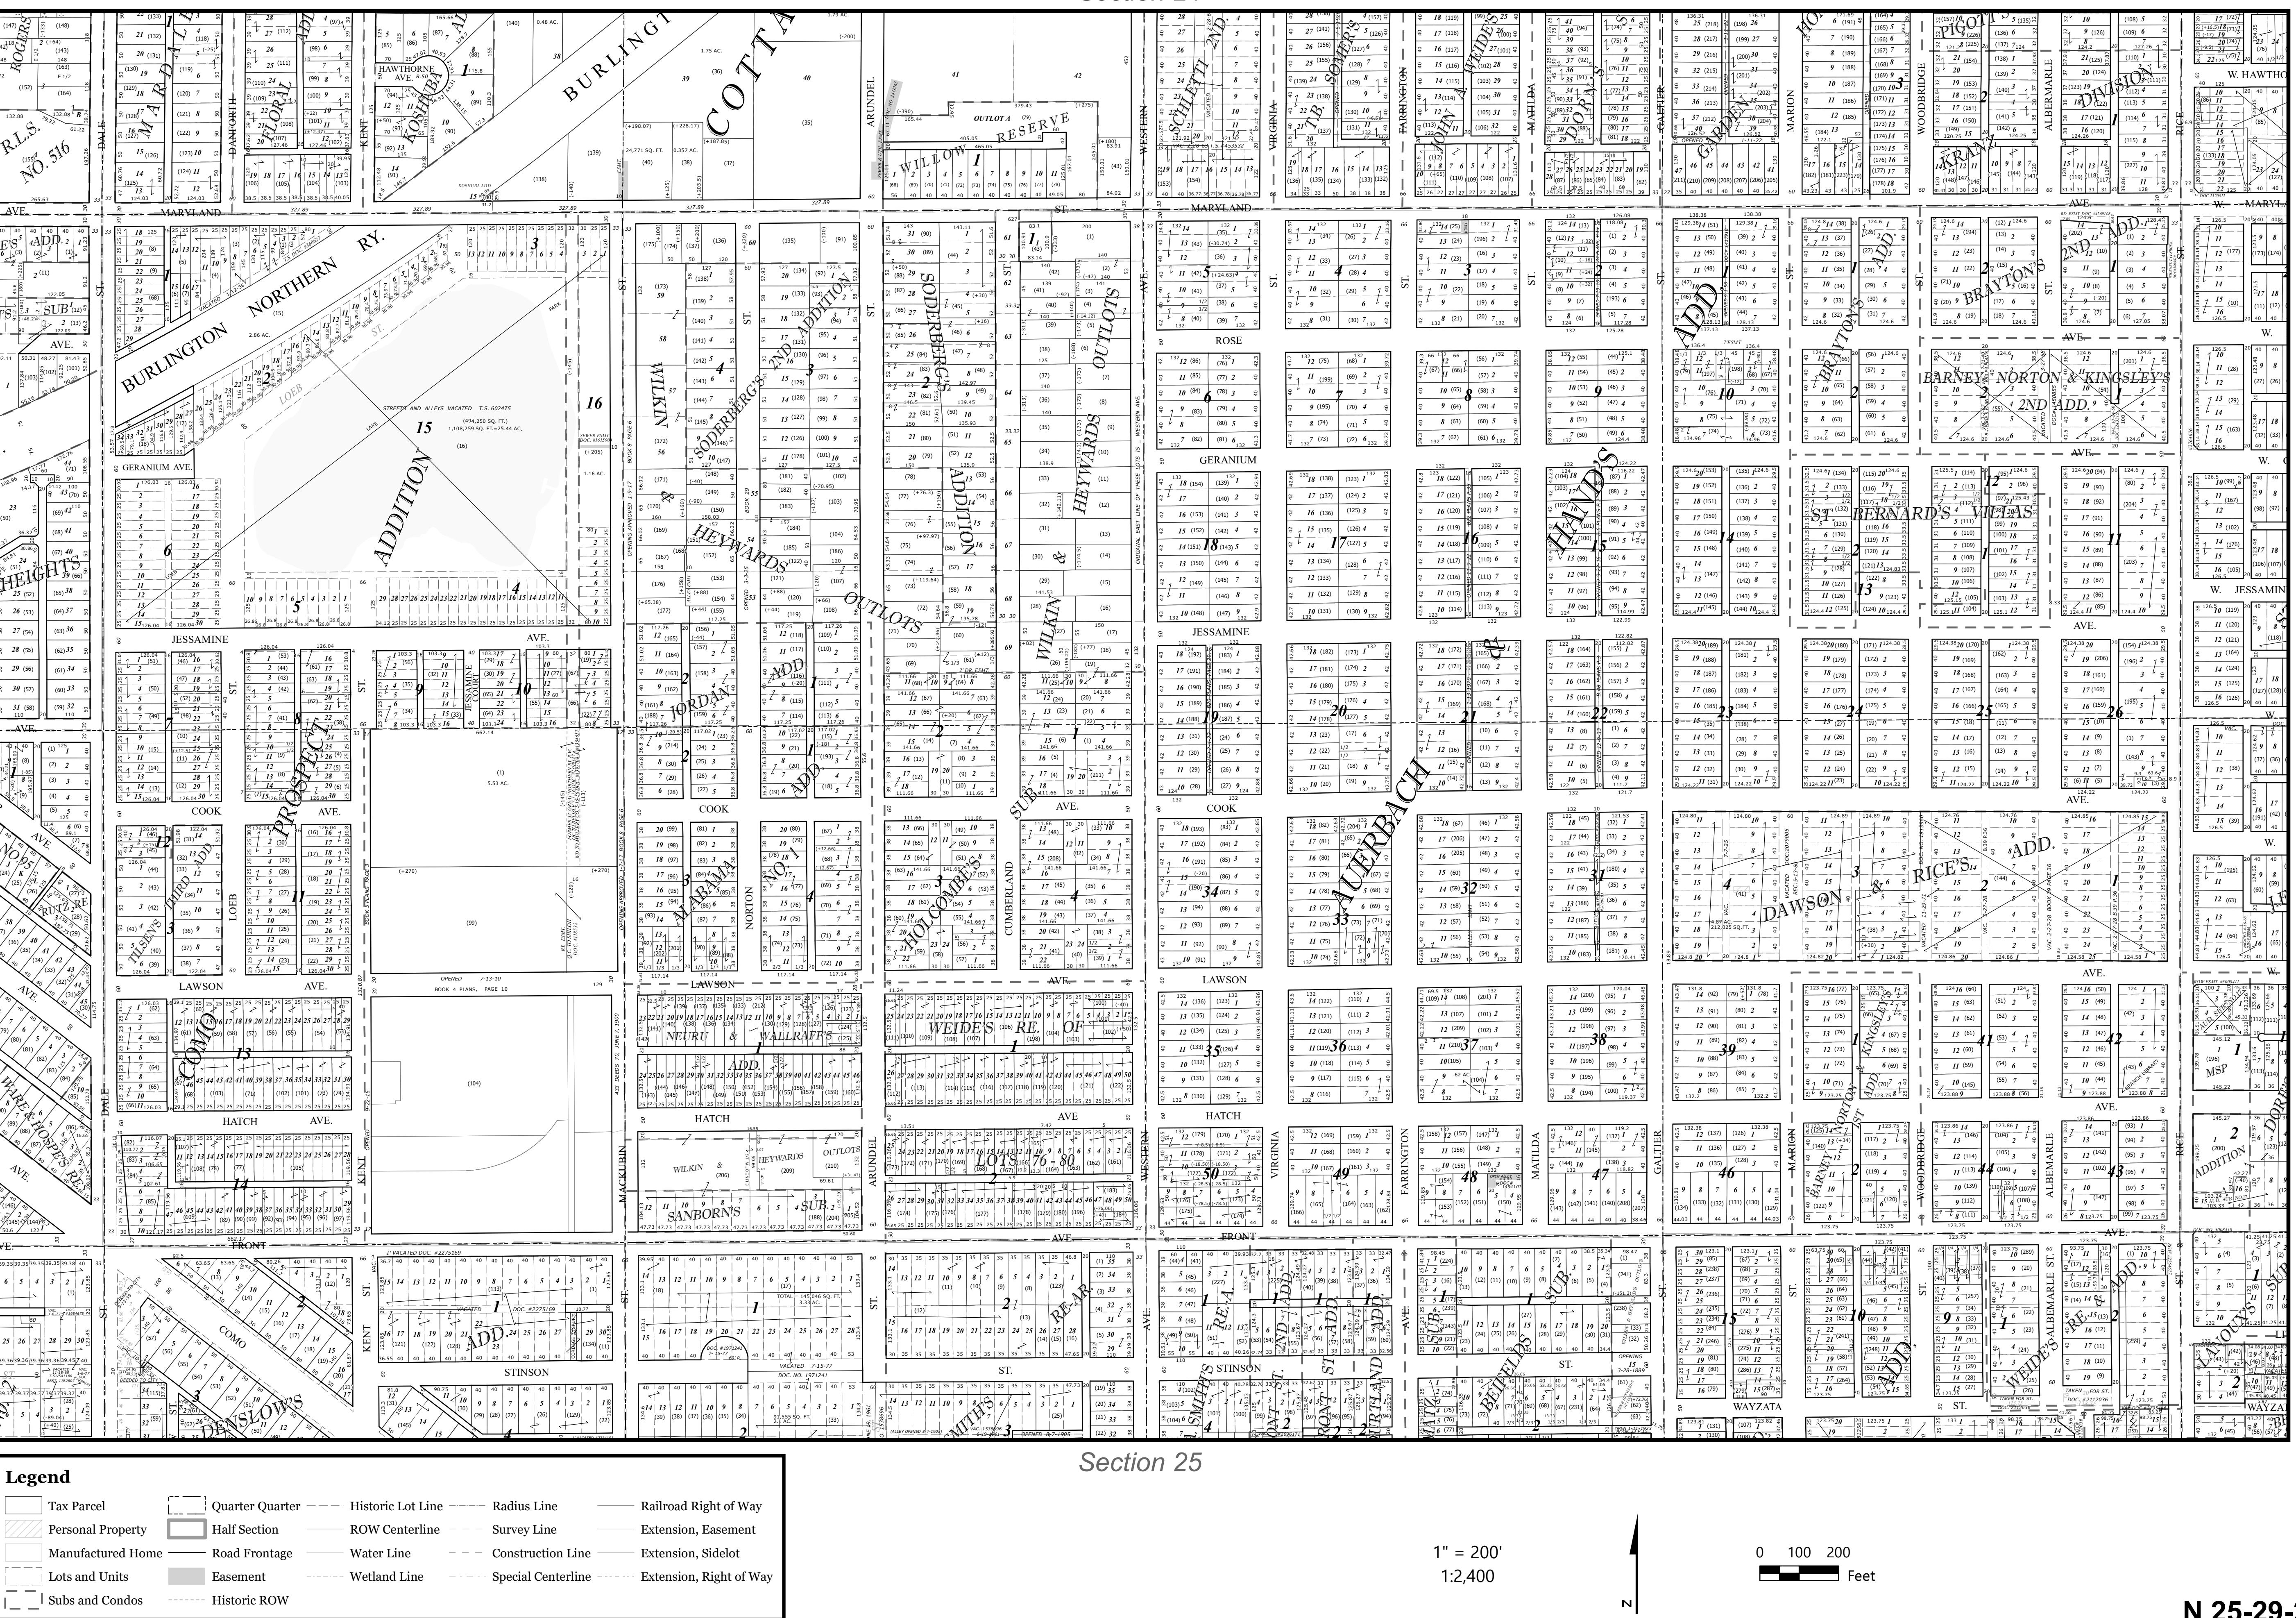

ection 25

1" = 200'
1:2,400

0 100 200
 Feet

N 25-29-23