


# Ramsey County, MN Tax Parcel Map

**N. 1/2  
Sec. 29  
T. 30 N  
R. 23 W**

4th Principal  
Meridian

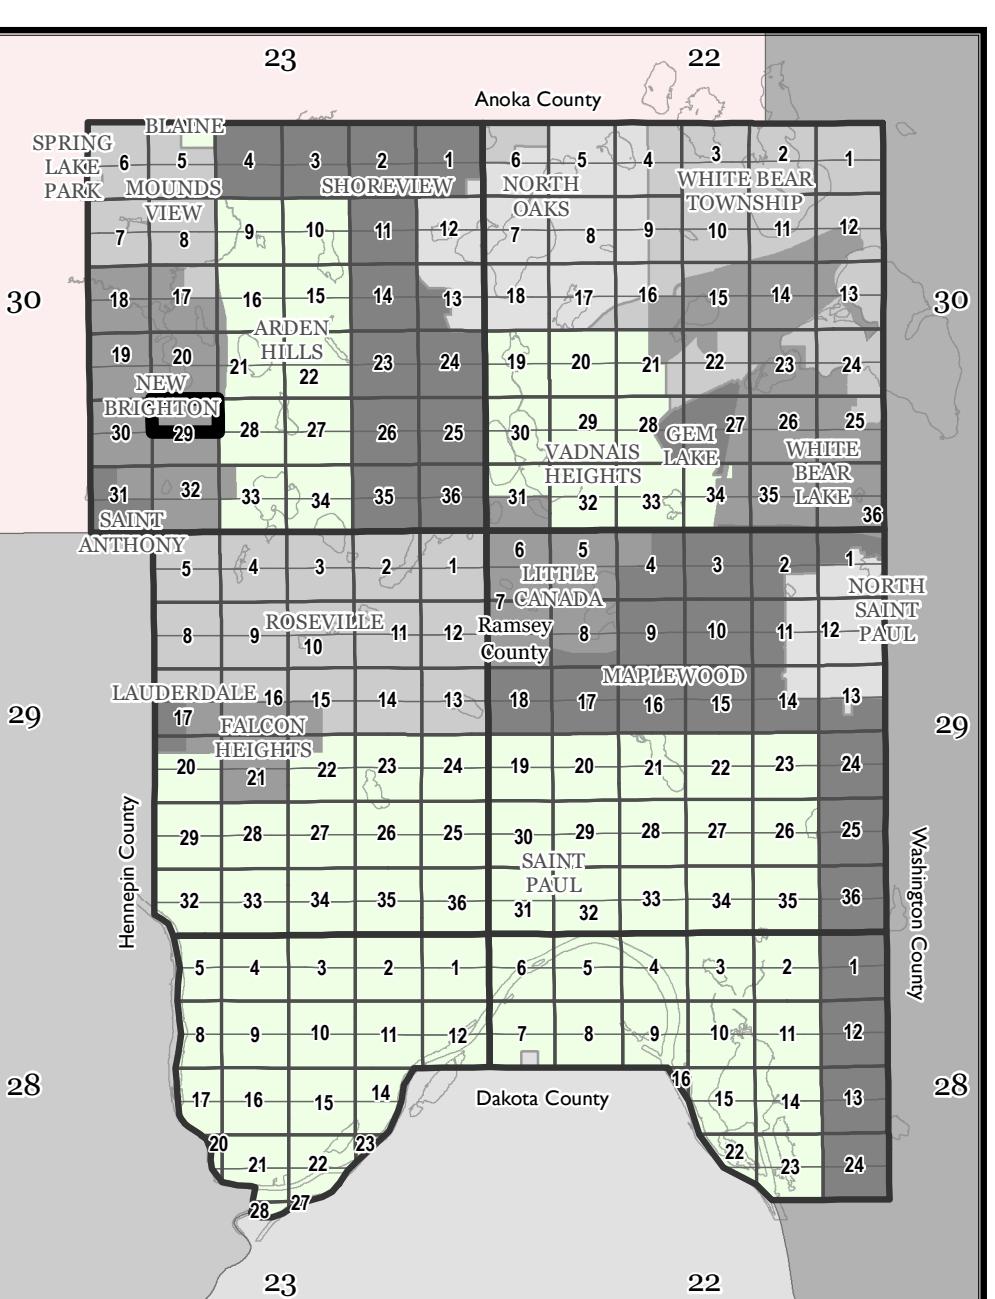


The information on this map is a compilation of Ramsey County Records. THE COUNTY DOES NOT WARRANT OR GUARANTEE THE ACCURACY OF THIS DATA. The County disclaims any liability for any injuries, time delays, or expenses you may suffer if you rely in any manner on the accuracy of this data.

Produced by Ramsey County Assessor's Office  
2/9/2024

651-266-2000

AskPropertyTaxandRecords@co.ramsey.mn.us

**RAMSEY COUNTY**  
Working with you to enhance our quality of life

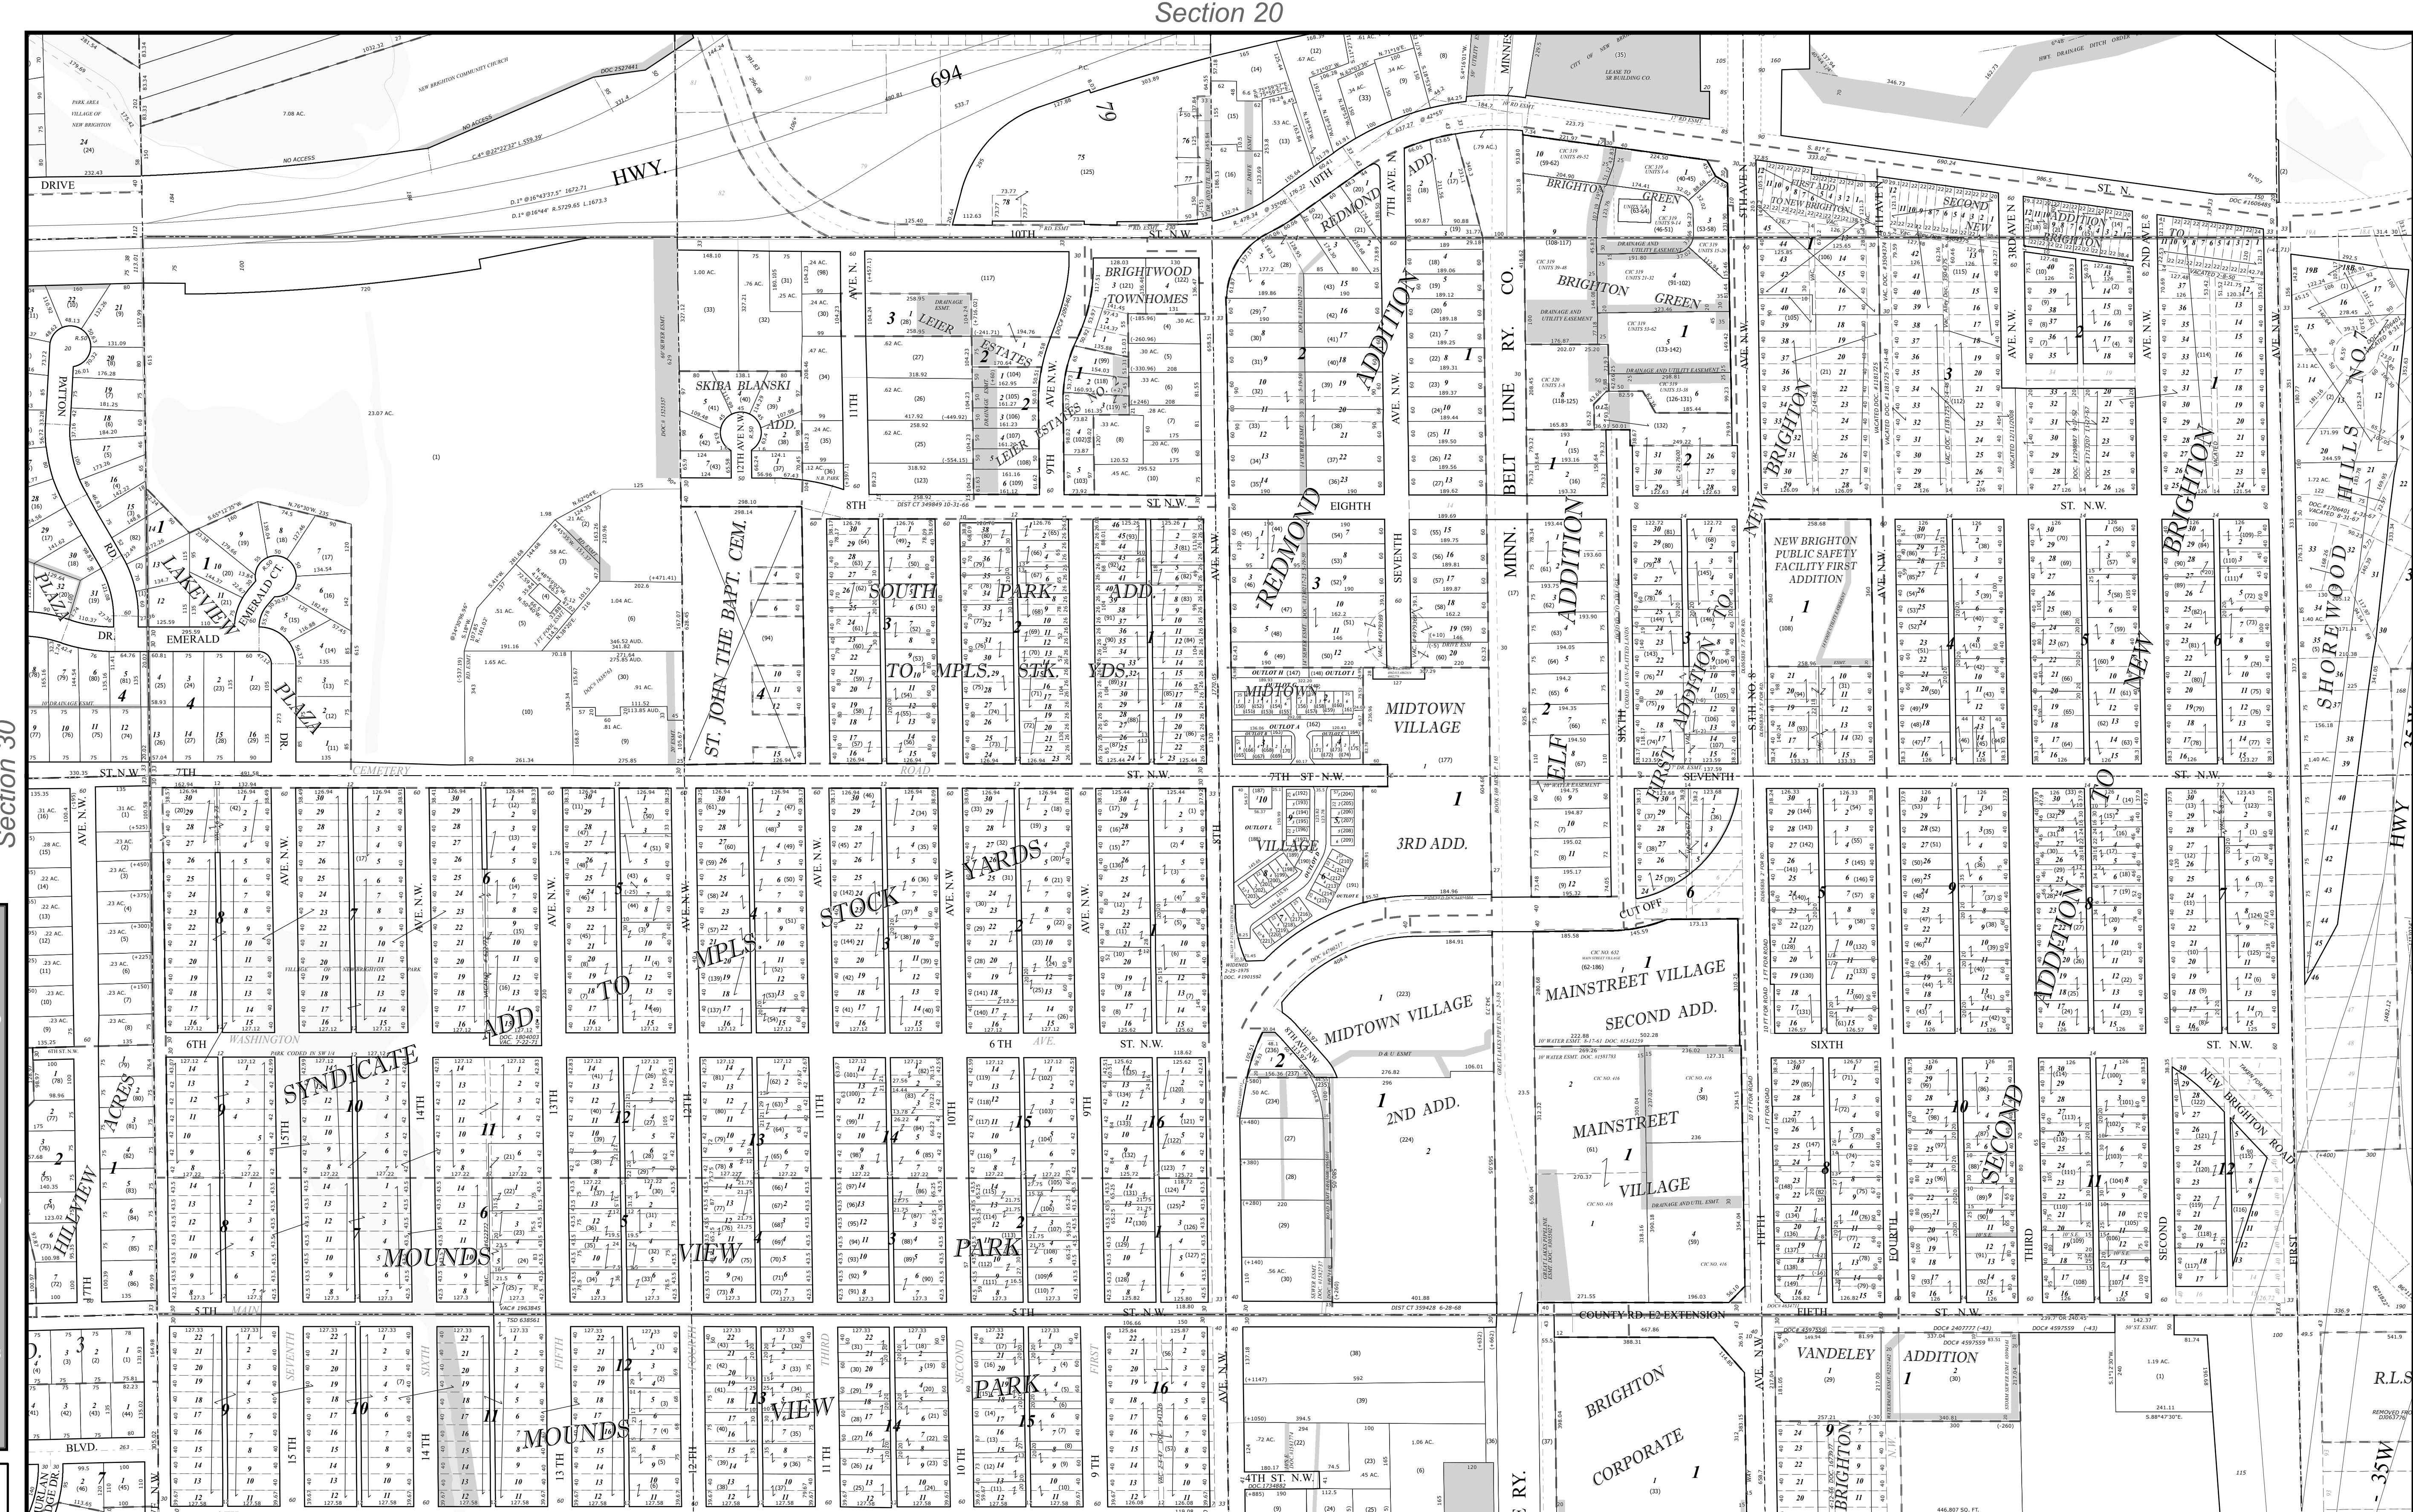

Section 29

Legend	
Tax Parcel	Quarter Quarter
Personal Property	Half Section
Manufactured Home	ROW Centerline
Lots and Units	Survey Line
Subs and Condos	Railroad Right of Way
Quarter Quarter	Road Frontage
Half Section	Water Line
Manufactured Home	Construction Line
Lots and Units	Extension, Easement
Subs and Condos	Extension, Sidelot
Quarter Quarter	Wetland Line
Half Section	Special Centerline
Manufactured Home	Extension, Right of Way
Lots and Units	Historic ROW

1" = 200'  
1:2,400

0 100 200  
Feet