
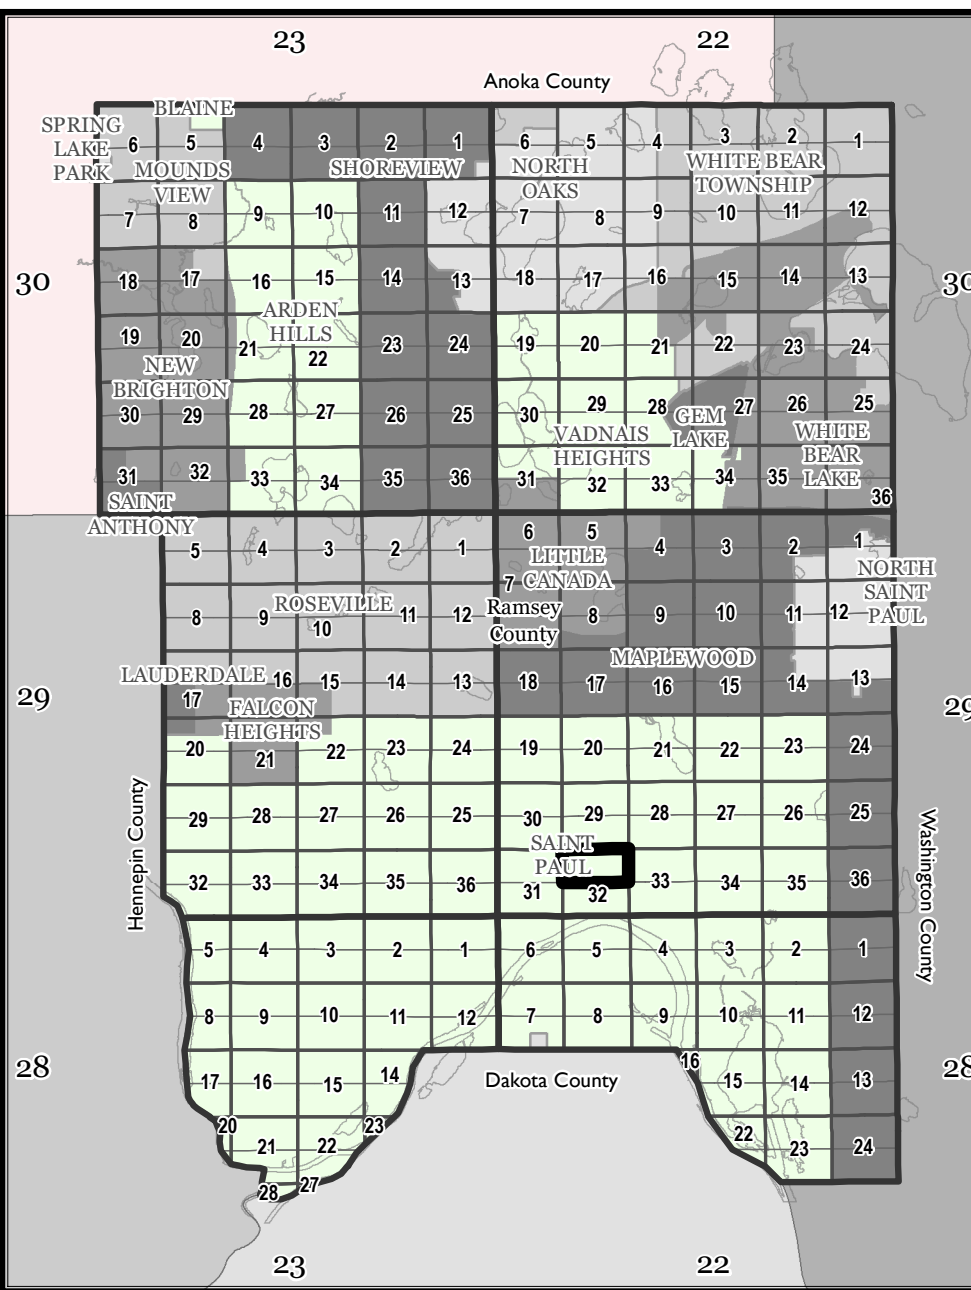


# Ramsey County, MN Tax Parcel Map

N 32-29-22

**N. 1/2**  
**Sec. 32**  
**T. 29 N**  
**R. 22 W**  
 4th Principal  
 Meridian

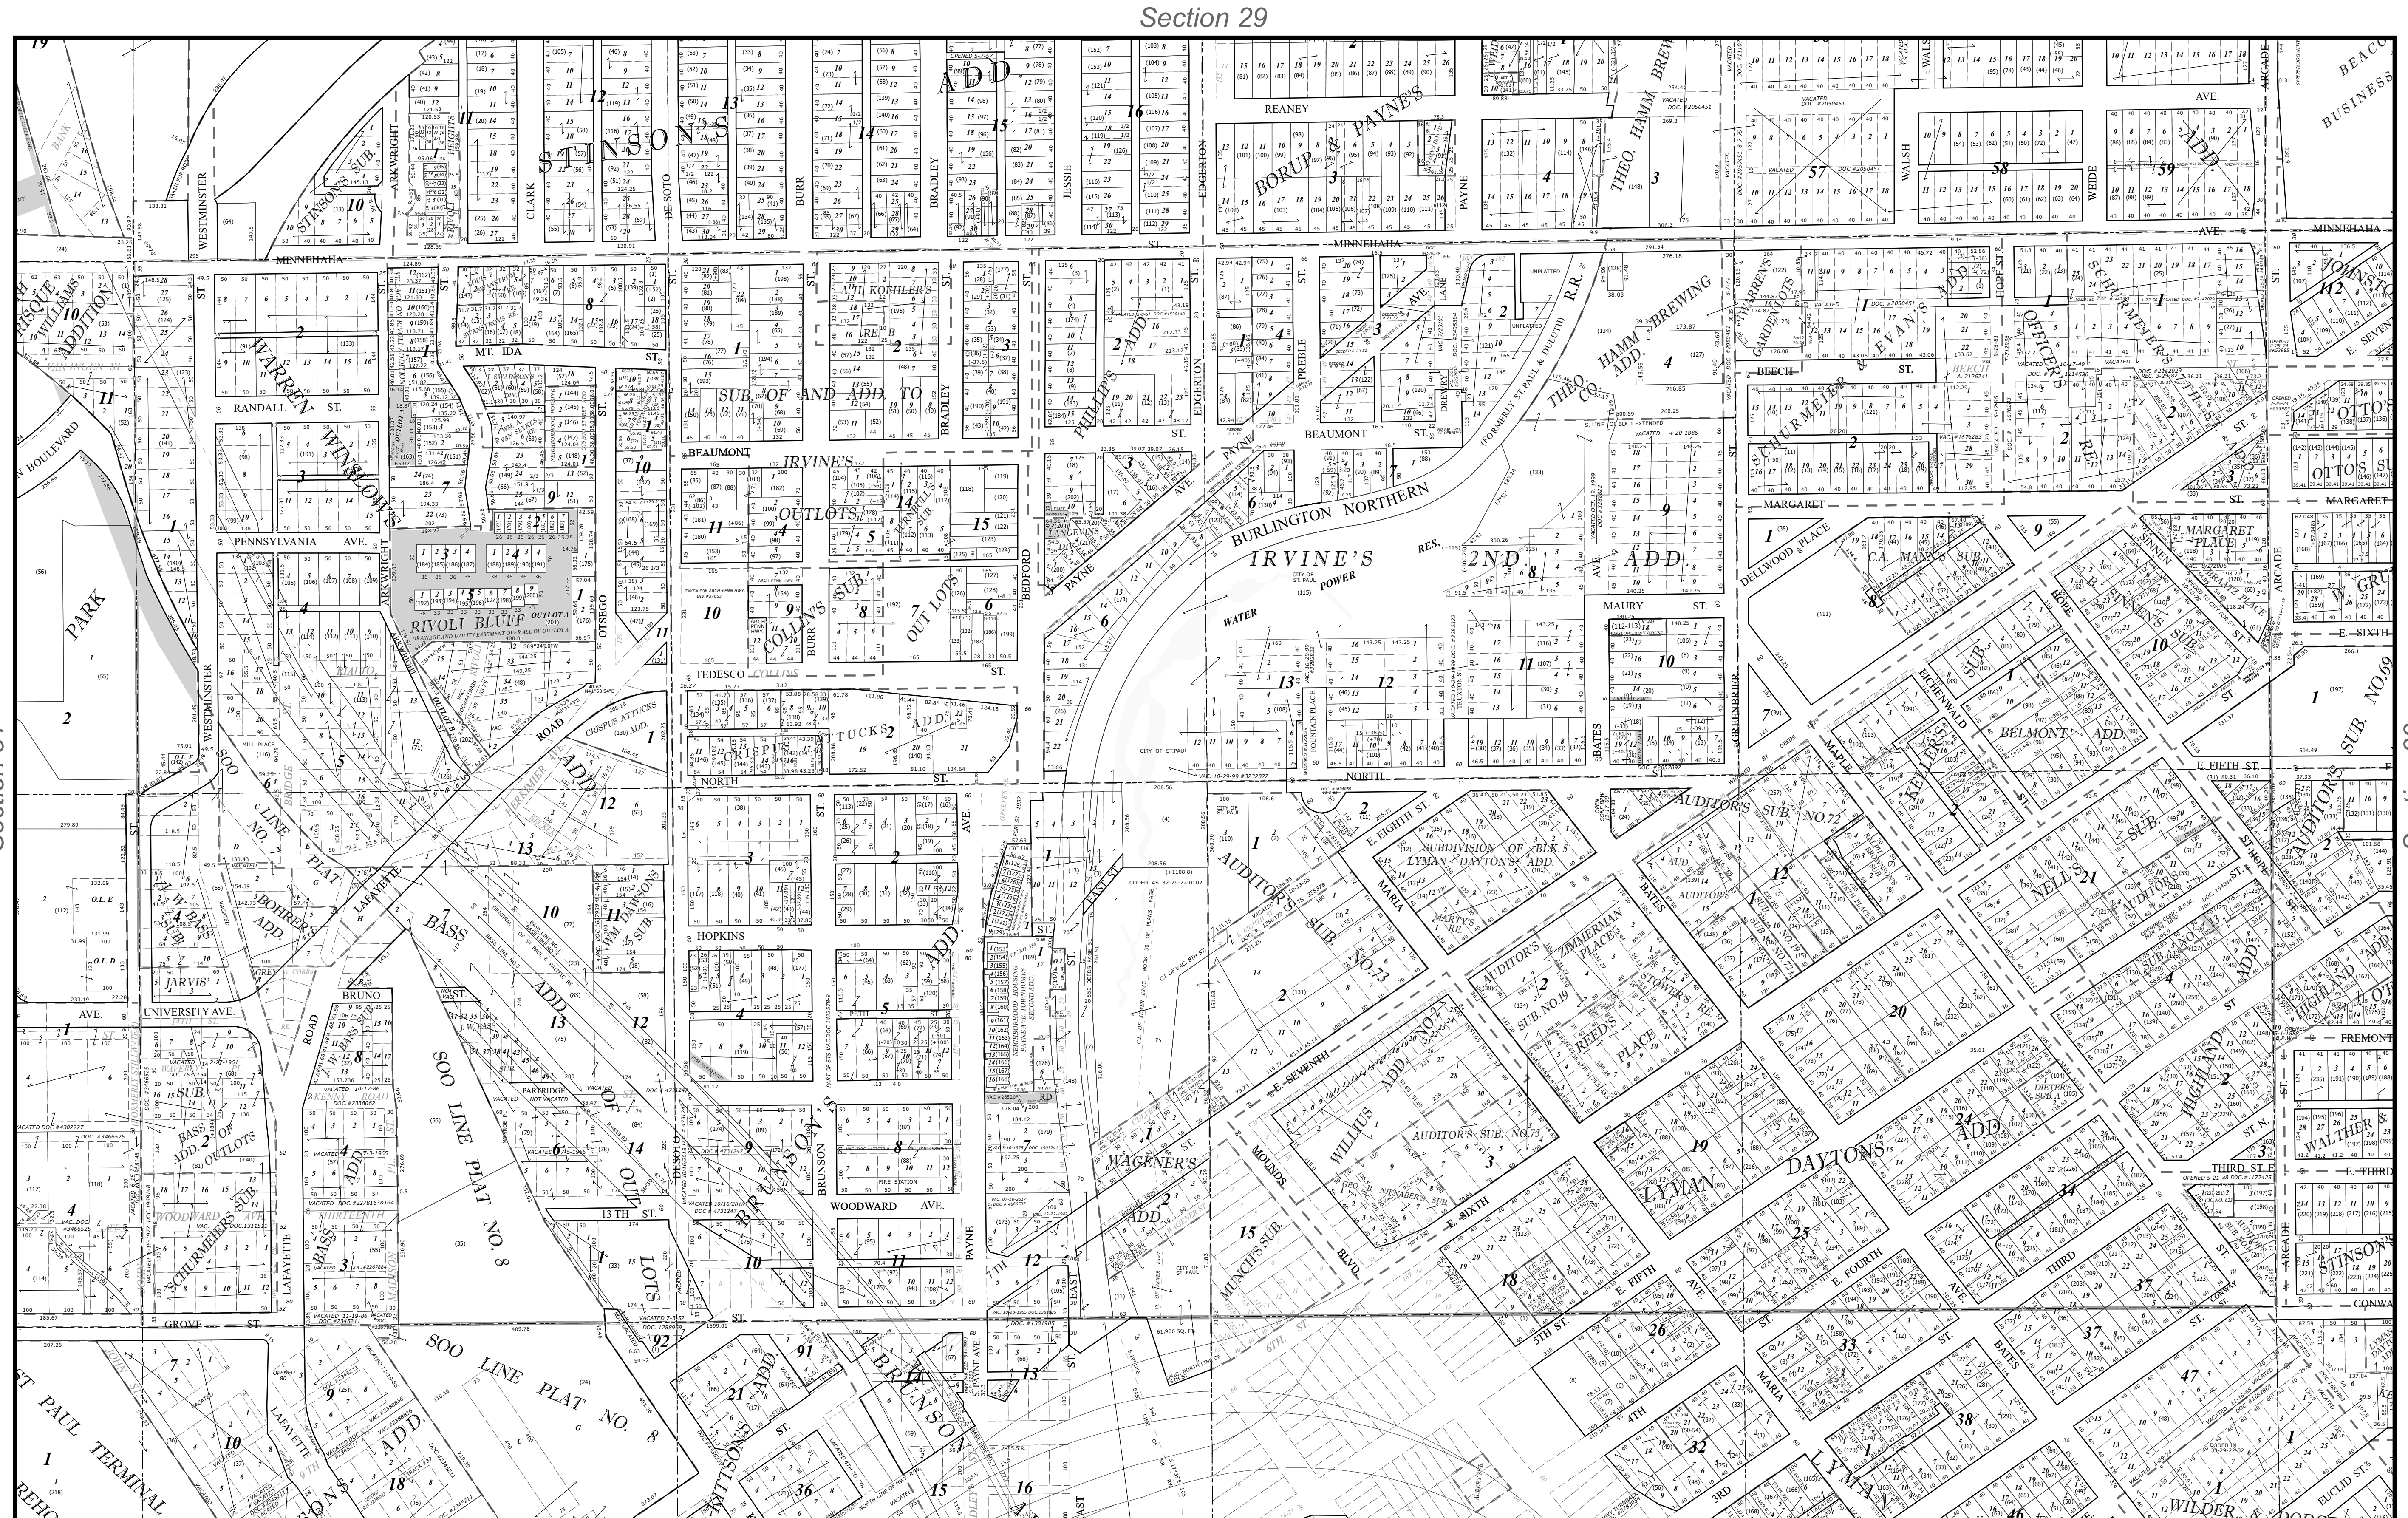

Legend			
	Tax Parcel		Historic Lot Line
	Personal Property		Radius Line
	Manufactured Home		ROW Centerline
	Lots and Units		Water Line
	Subs and Condos		Wetland Line
			Special Centerline
			Extension, Right of Way
			Extension, Easement
			Extension, Sidelot
			Extension, Right of Way
			Extension, Right of Way
			Extension, Right of Way

Section 32

1" = 200'  
 1:2,400



The information on this map is a compilation of Ramsey County Records. THE COUNTY DOES NOT WARRANT OR GUARANTEE THE ACCURACY OF THIS DATA. The County disclaims any liability for any injuries, time delays, or expenses you may suffer if you rely in any manner on the accuracy of this data.

Produced by Ramsey County Assessor's Office  
 2/9/2024  
 651-266-2000  
 AskPropertyTaxandRecords@co.ramsey.mn.us



N 32-29-22