


# Ramsey County, MN Tax Parcel Map

N. 1/2  
Sec. 34  
T. 29 N  
R. 23 W  
4th Principal  
Meridian

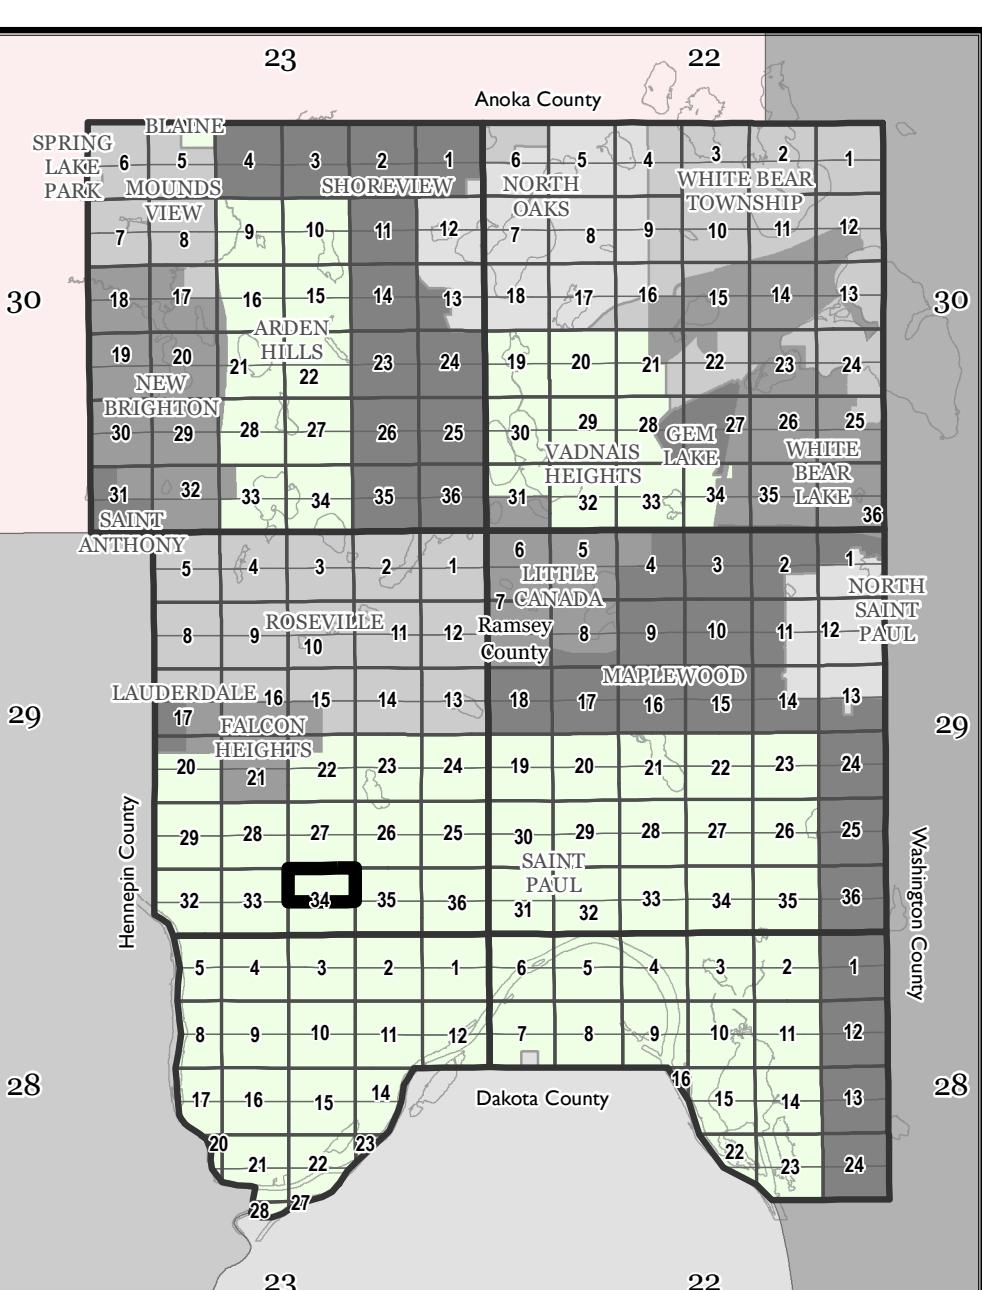

The information on this map is a compilation of Ramsey County Records. THE COUNTY DOES NOT WARRANT OR GUARANTEE THE ACCURACY OF THIS DATA. The County disclaims any liability for any injuries, time delays, or expenses you may suffer if you rely in any manner on the accuracy of this data.


Produced by Ramsey County Assessor's Office  
2/9/2024

651-266-2000


AskPropertyTaxandRecords@co.ramsey.mn.us

**RAMSEY COUNTY**  
Working with you to enhance our quality of life


Section 33

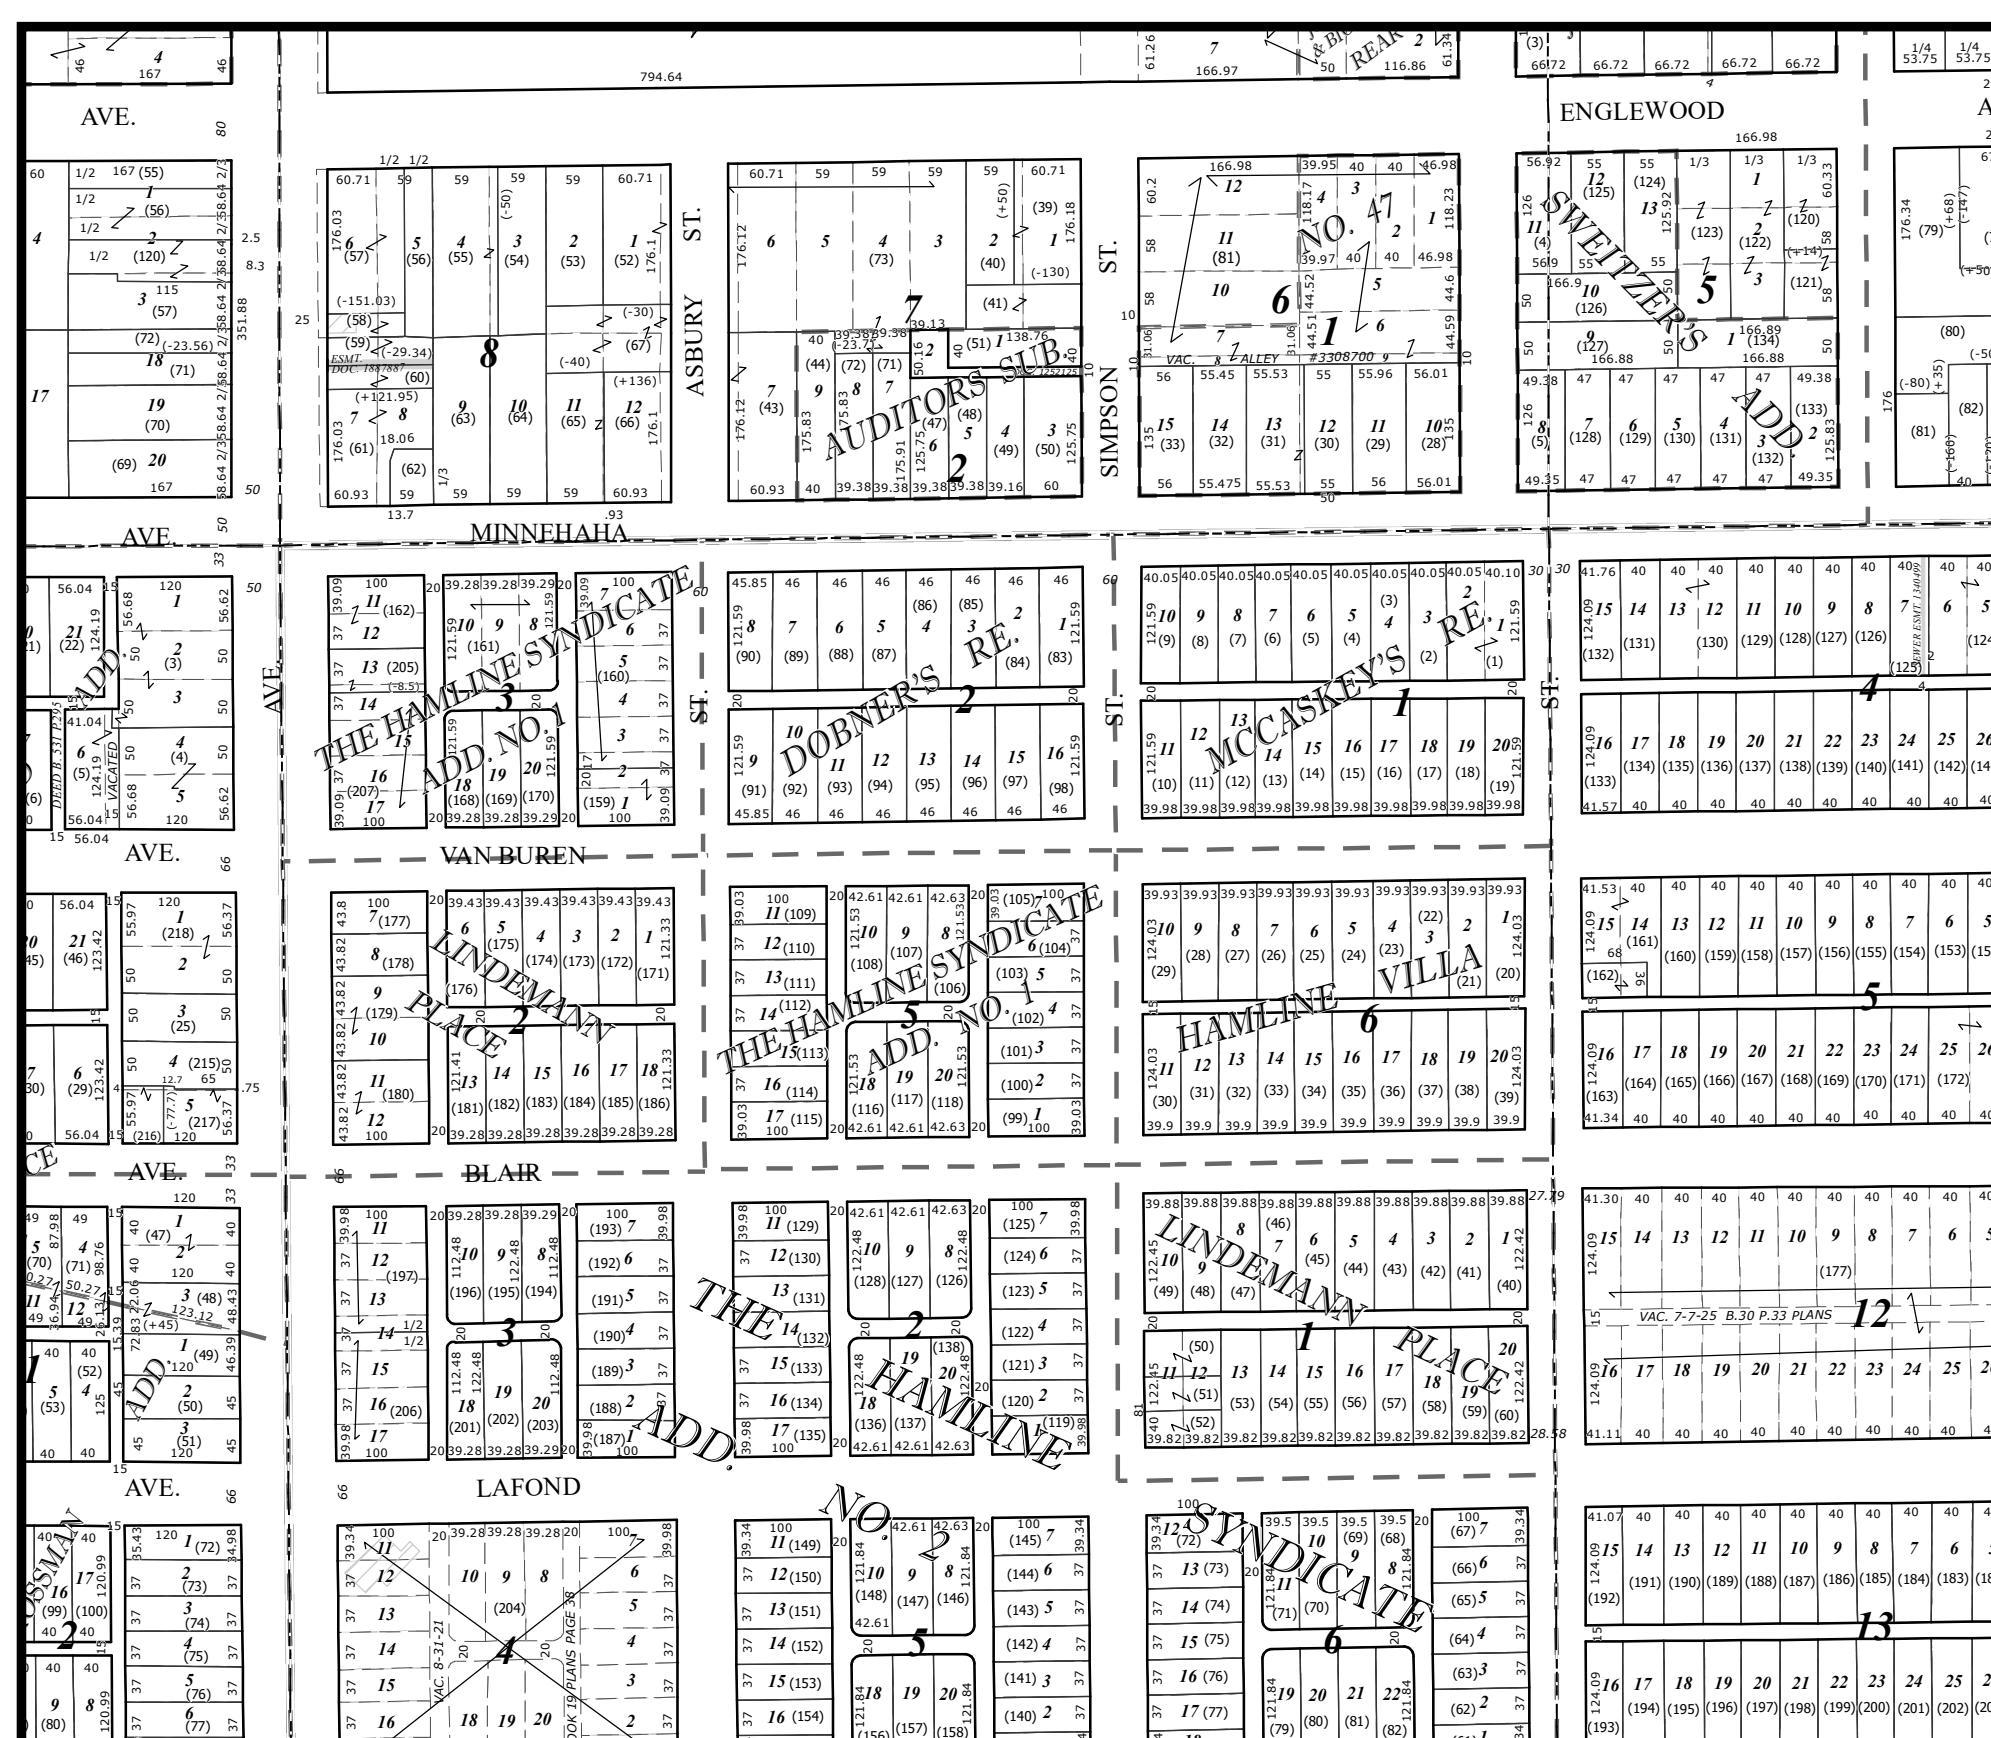


Section 27

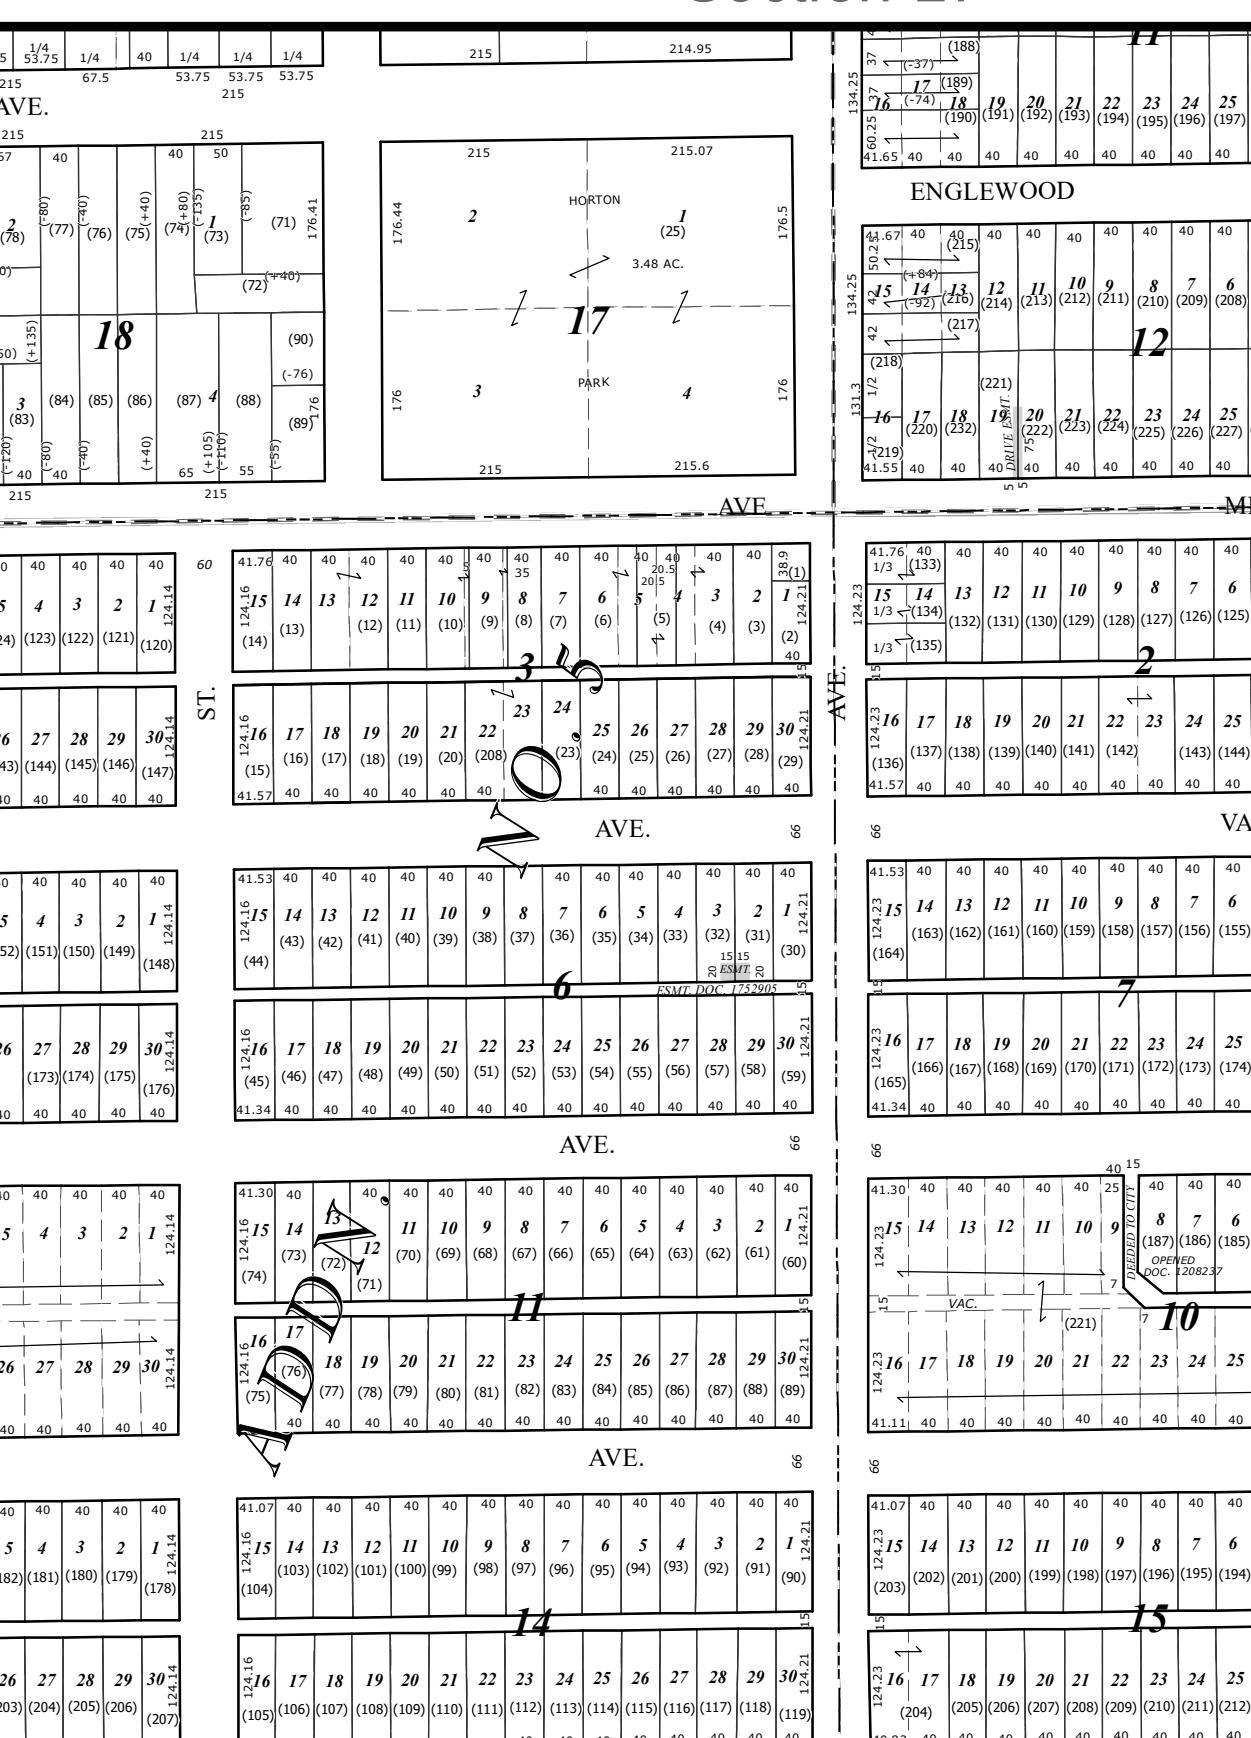



Section 27

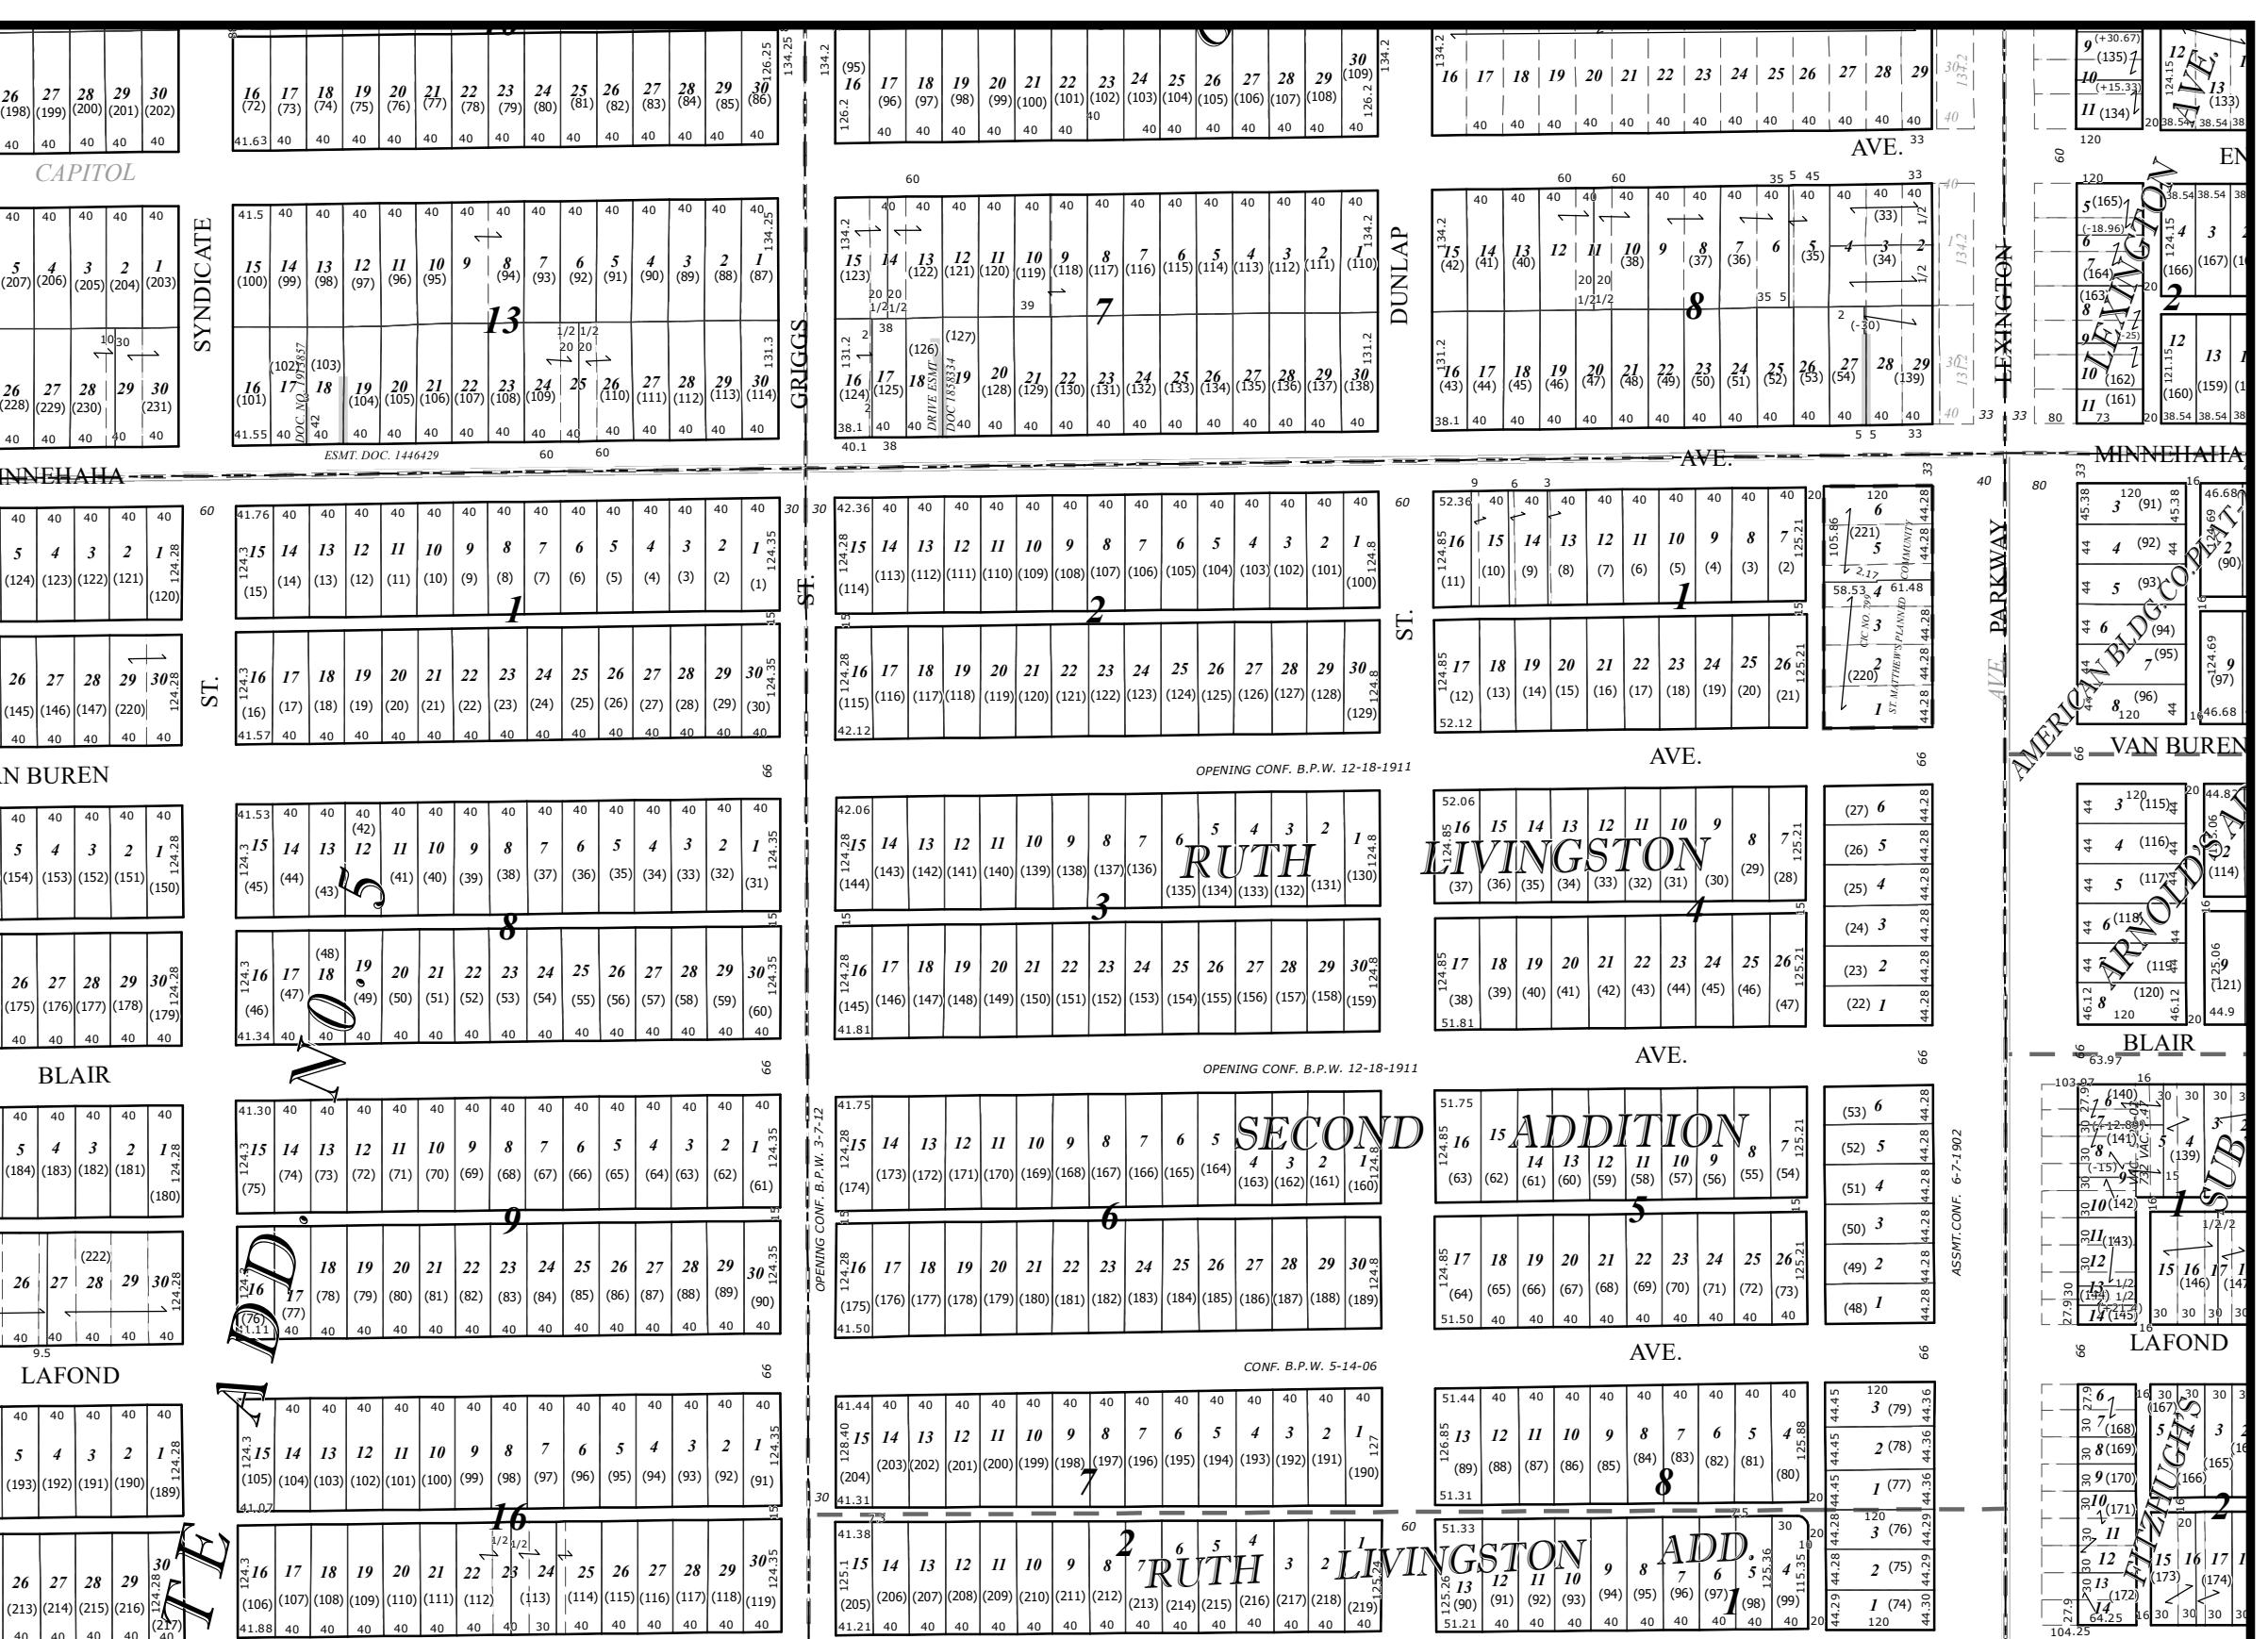

Section 35

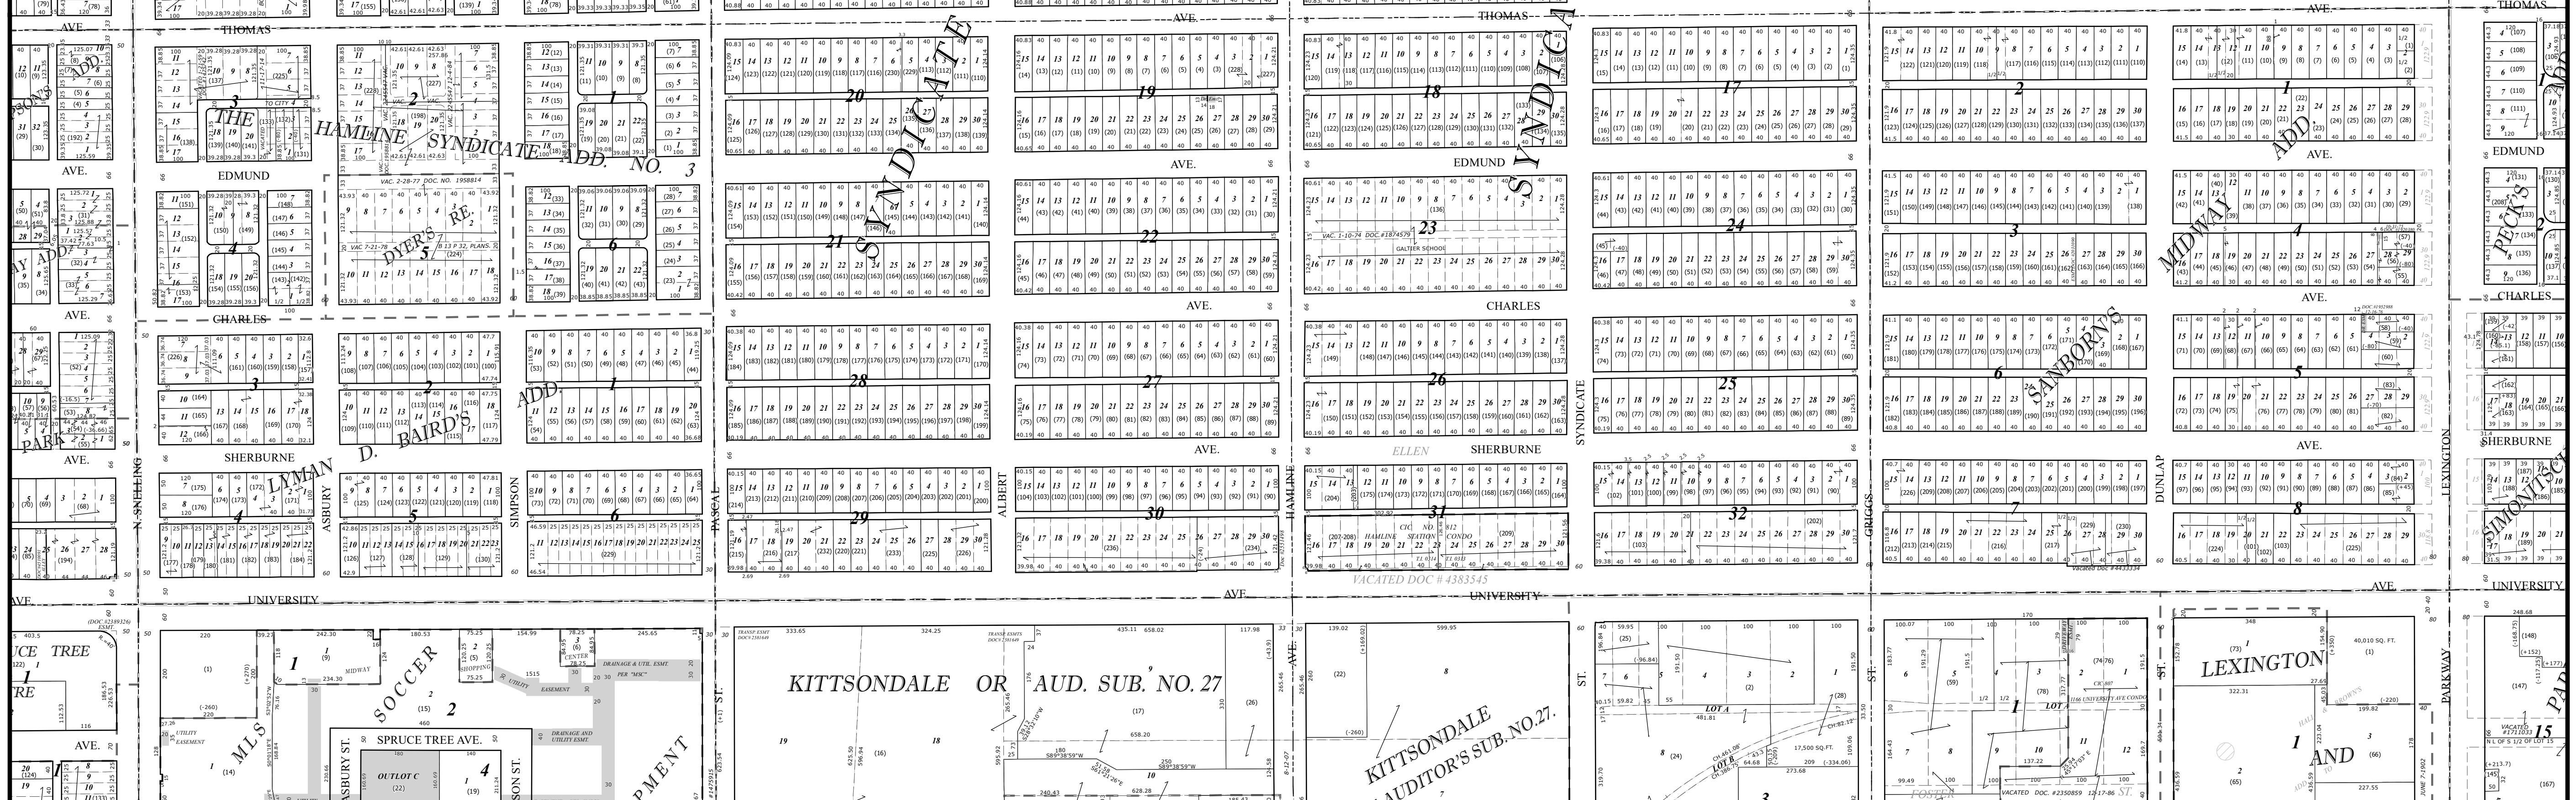

Section 34

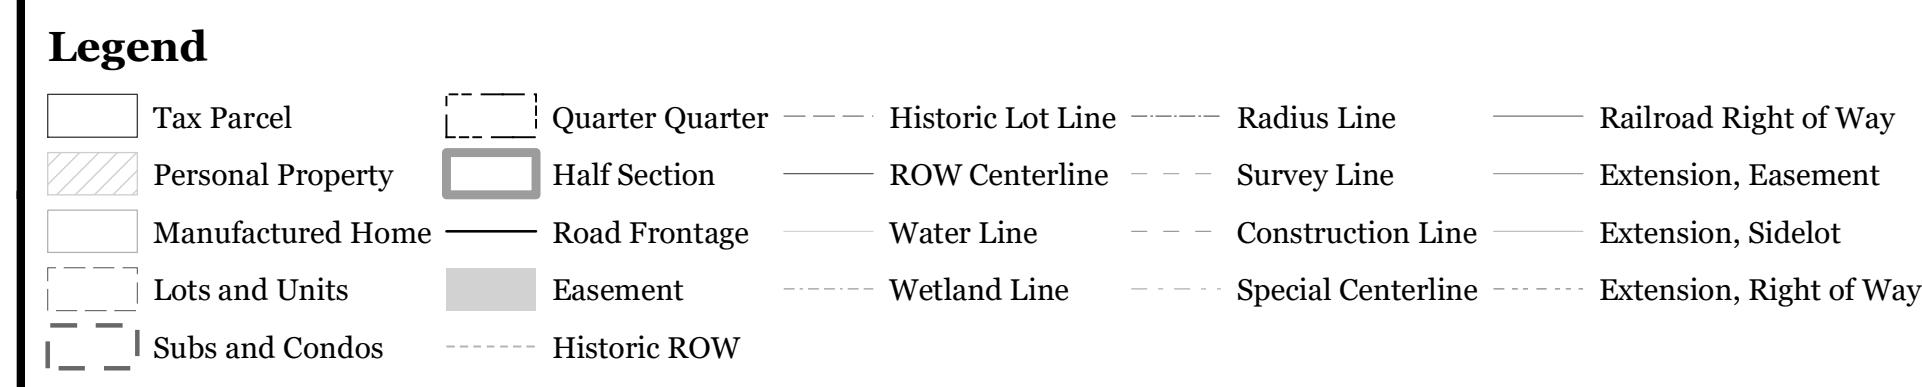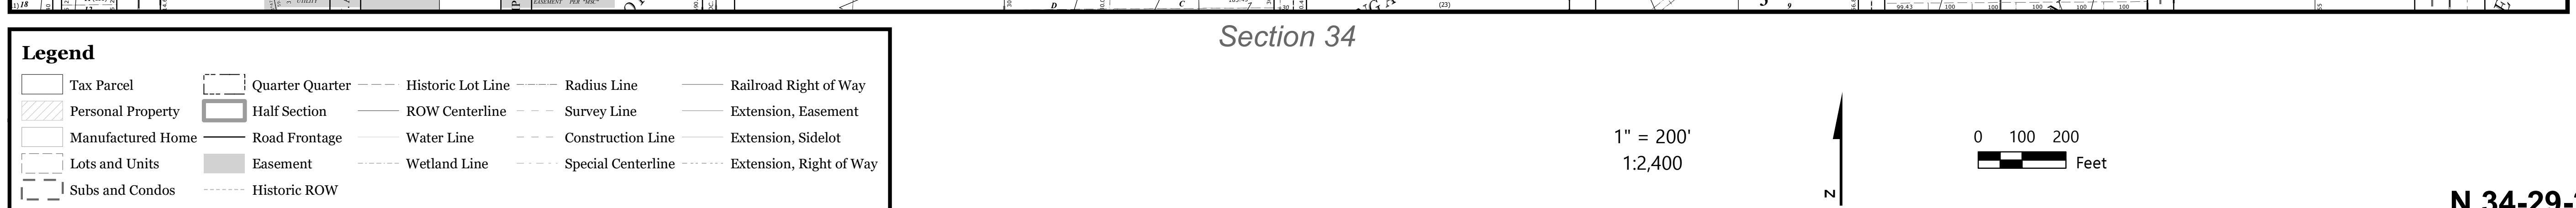

1" = 200'  
1:2,400

0 100 200  
Feet