


Ramsey County, MN Tax Parcel Map

S. 1/2
Sec. 8
T. 28 N
R. 22 W

4th Principal
Meridian

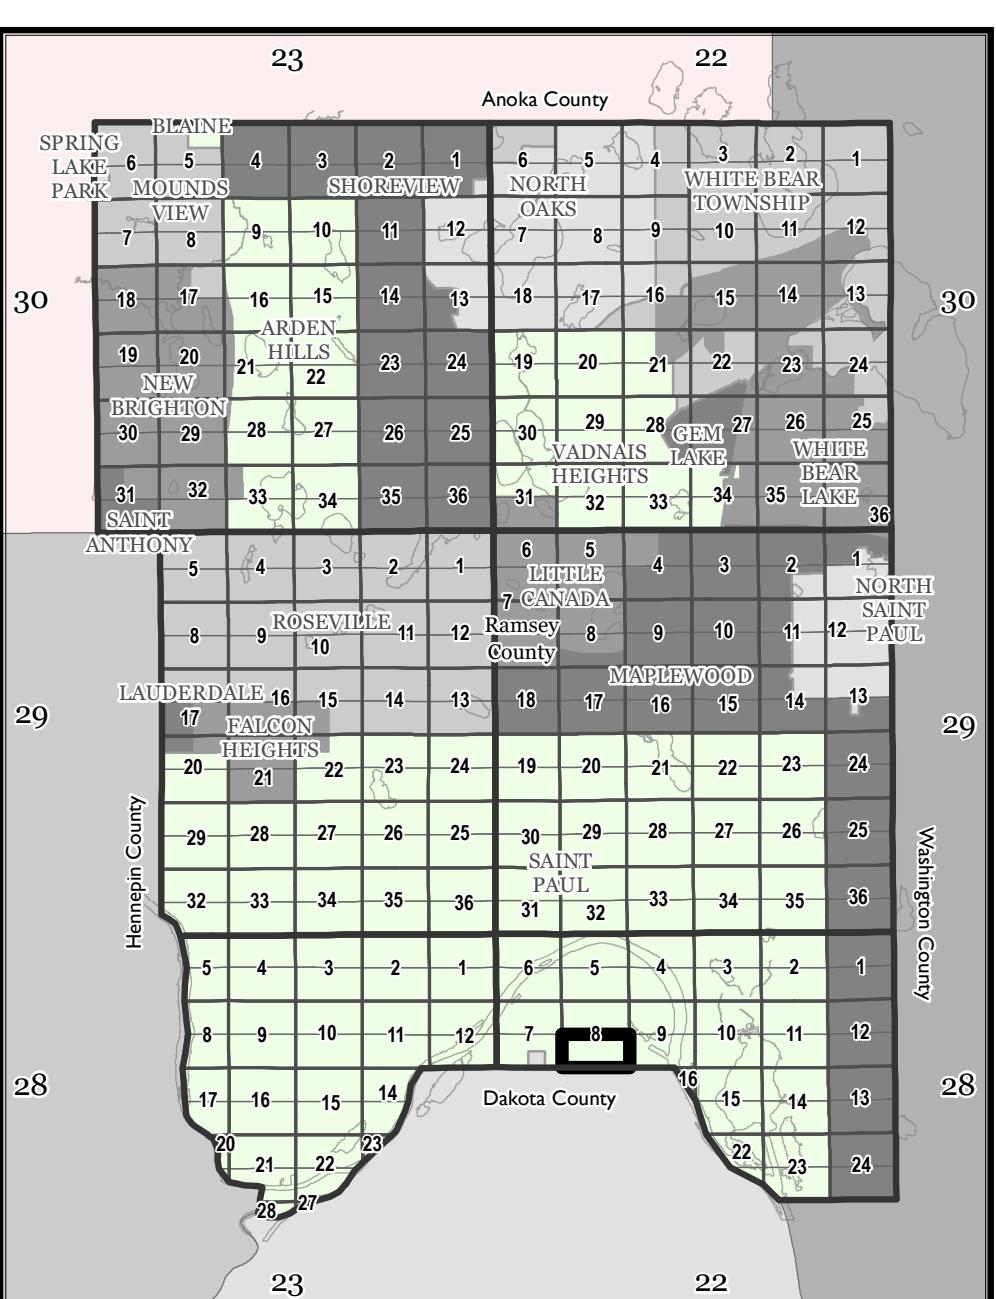


The information on this map is a compilation of Ramsey County Records. THE COUNTY DOES NOT WARRANT OR GUARANTEE THE ACCURACY OF THIS DATA. The County disclaims any liability for any injuries, time delays, or expenses you may suffer if you rely in any manner on the accuracy of this data.

Produced by Ramsey County Assessor's Office
2/9/2024

651-266-2000

AskPropertyTaxandRecords@co.ramsey.mn.us

RAMSEY COUNTY
Working with you to enhance our quality of life

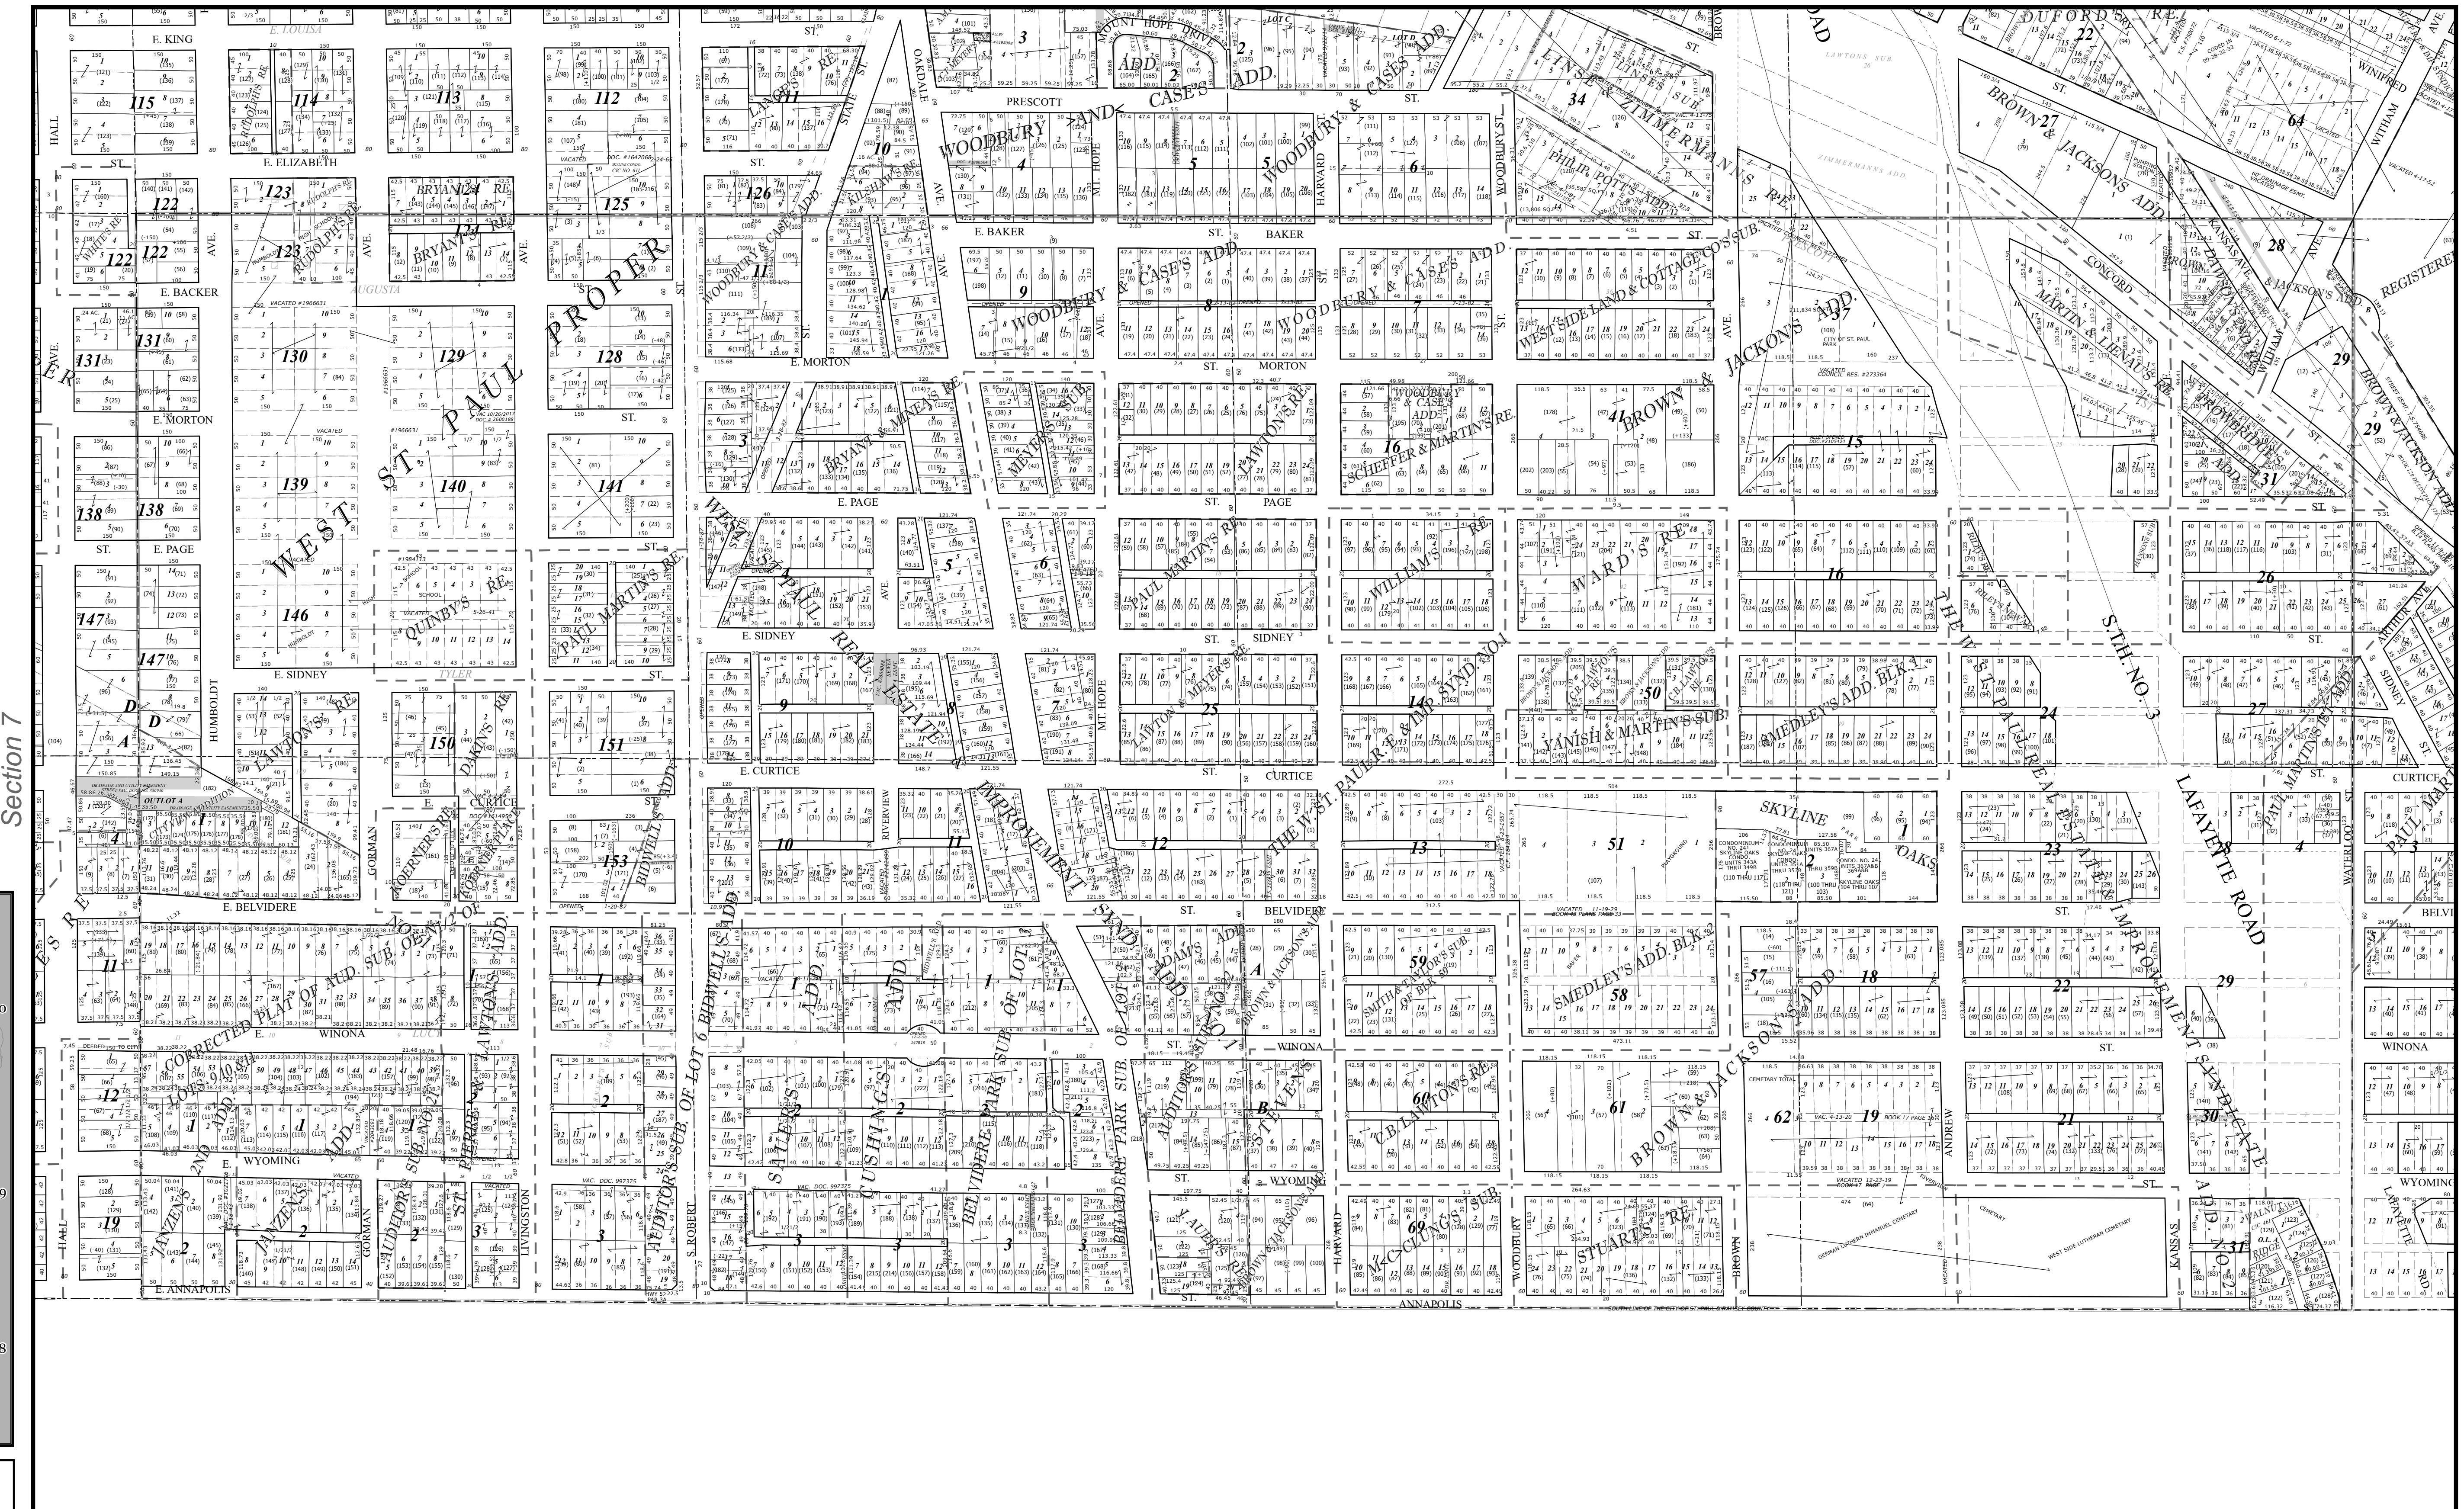

Section 17

Legend	
Tax Parcel	Quarter Quarter
Personal Property	Historic Lot Line
Manufactured Home	ROW Centerline
Lots and Units	Survey Line
Easements	Extension, Easement
Subs and Condos	Railroad Right of Way
Historic ROW	Water Line
	Construction Line
	Extension, Sidelot
	Wetland Line
	Special Centerline
	Extension, Right of Way

1" = 200'
1:2,400

0 100 200
Feet